


**PLAN DE SITUATIE IN SCOPUL EXTINDERE RETEA DE APA SI BLANSAMENT,
CF 164352 193003 183268, CAD 164352 193003 183268
Drumul Padurea Noroieni nr. 89, Satu Mare, UAT SATU MARE**

Scara 1 : 2000

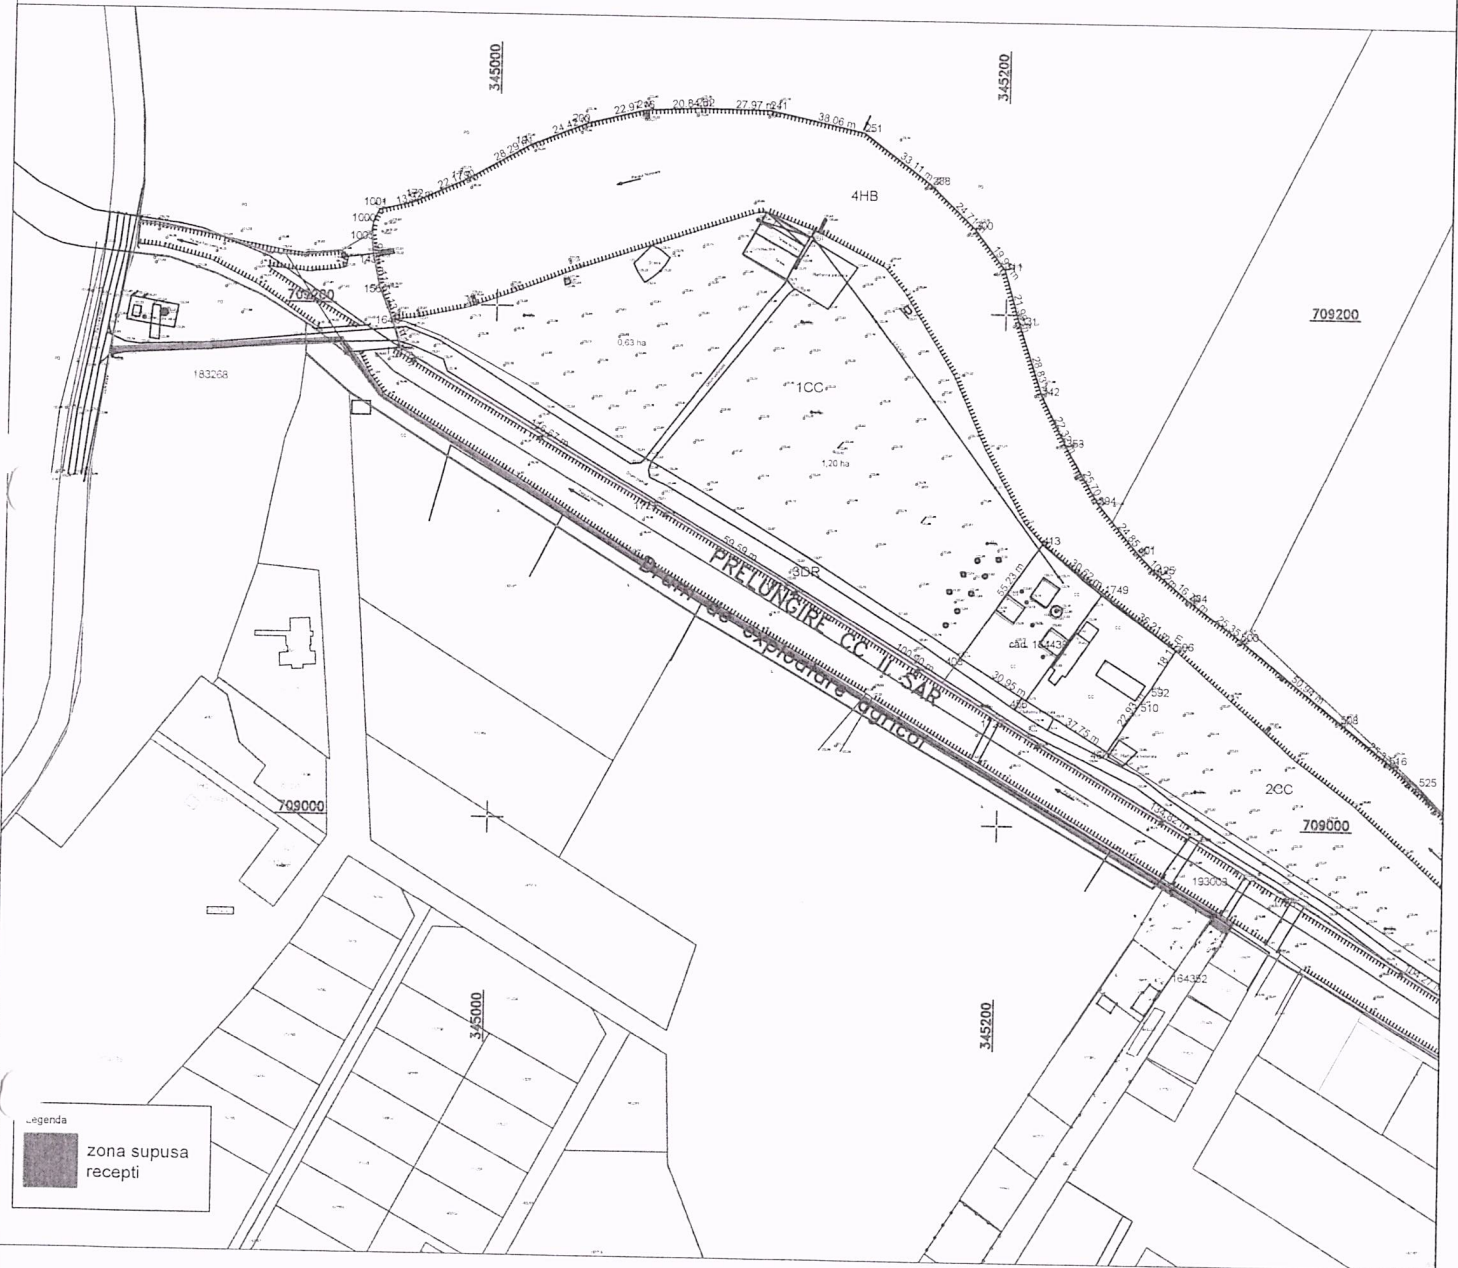

Parcela (164352, 193003, 183268)

Nr. Pct.	Coordonate pct.de contur		Lungimi laturi D(i,j+1)
	X [m]	Y [m]	
1	708963.155	345292.758	4.086
2	708959.618	345290.711	7.442
3	708963.348	345284.270	2.957
4	708965.872	345285.812	223.844
5	709079.905	345093.191	161.513
6	709163.561	344955.032	26.985
7	709184.678	344938.231	89.693
8	709178.760	344848.734	1.787
9	709180.529	344848.985	90.311
10	709186.157	344939.120	27.246
11	709164.571	344955.744	161.217
12	709081.188	345093.723	231.394
13	708963.159	345292.752	0.007

S(2)=710.29mp P=1028.483m

Beneficiar:
KOSTIN MIHAELA

Executant: Ing. Vascan Adrian
Viorel, categoria B, seria
RO-SM-F nr. 005C/24.10.2010
ADRIAN VIOREL
Data: 12.01.2026

