


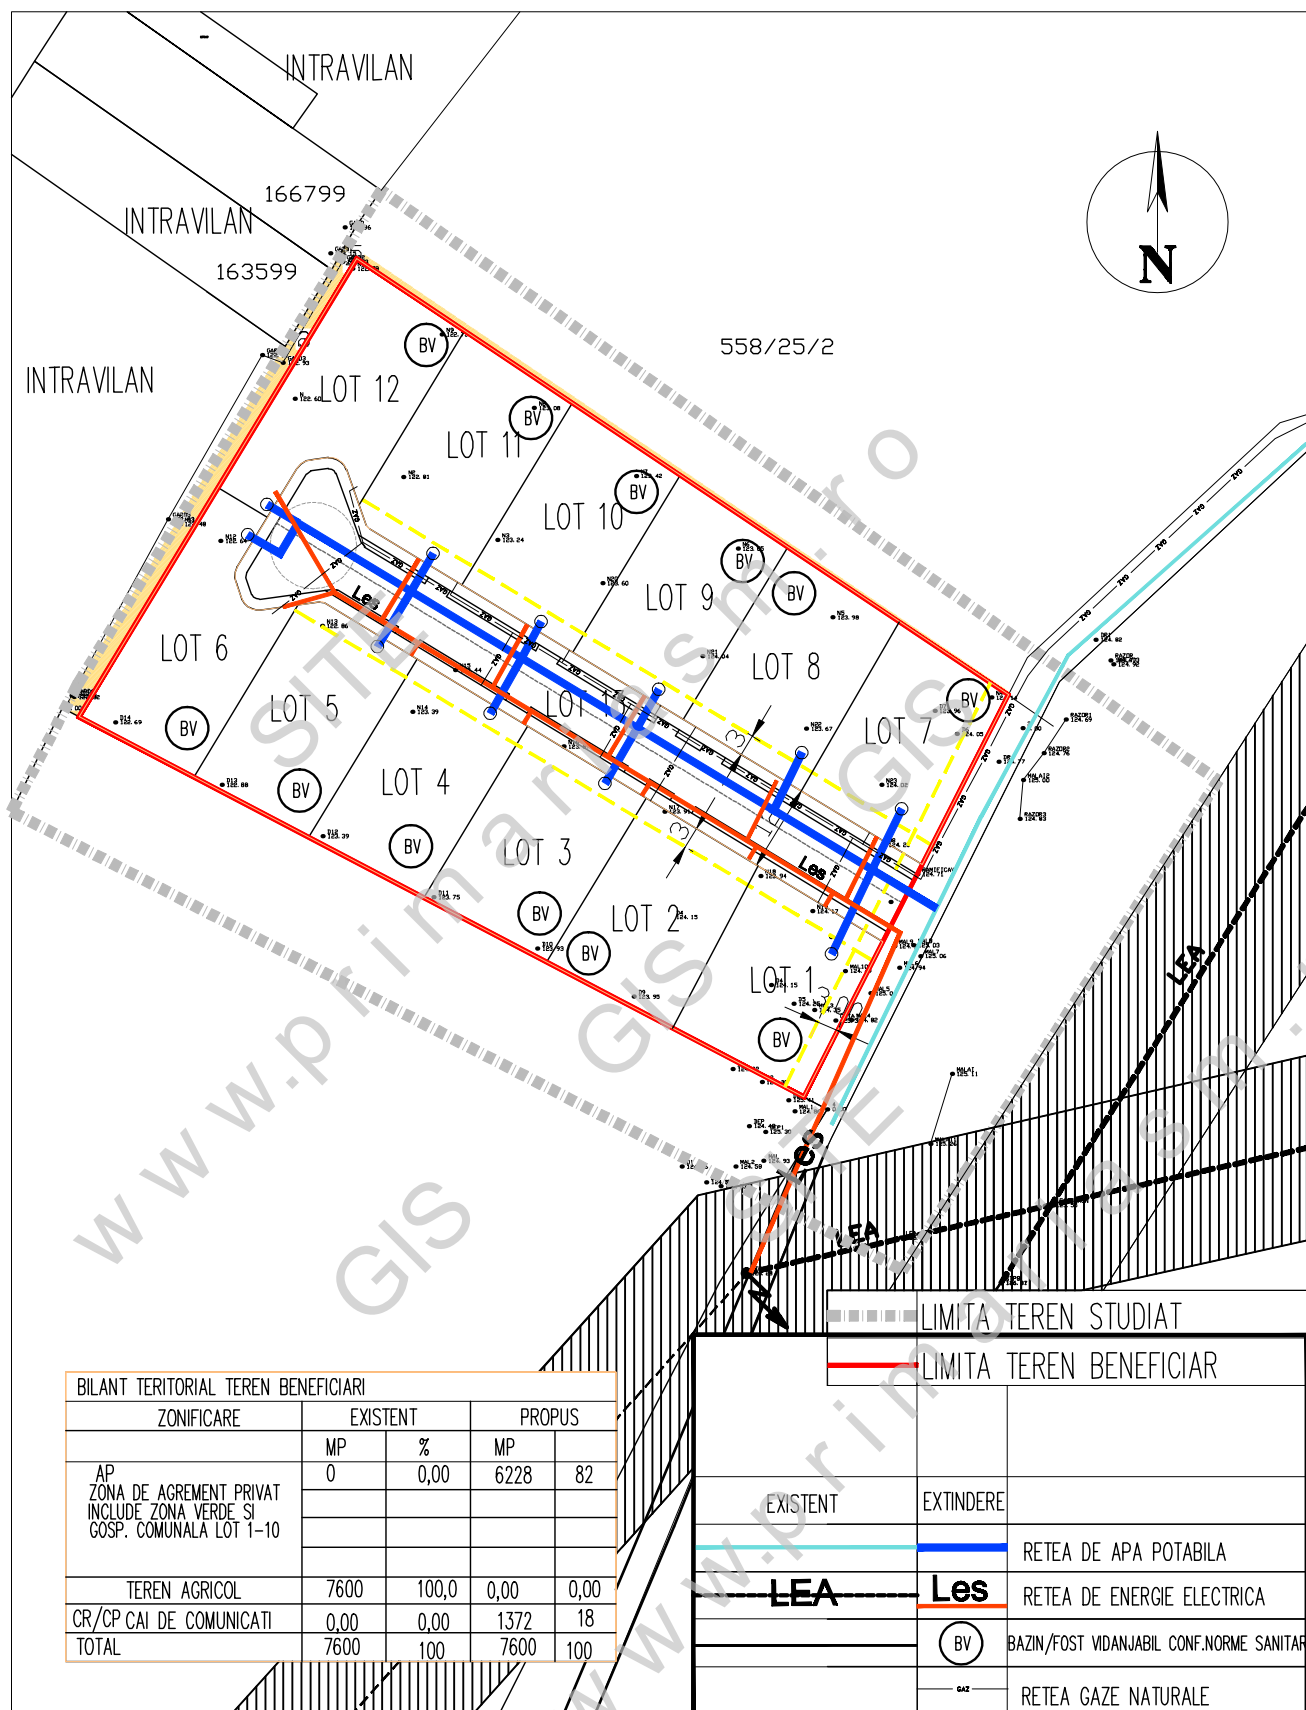

S.C. PERACTO AG S.R.L. JUD.SATU MARE,VILLE SATU MARE STR.ARDUDULUI NR.4/B				Beneficiar: BURDEA IOAN , BURDEA MONICA MARINELA , BURGHE STEFAN ARNOLD BURGHE DIANA CLAUDIA		NR. PROIECT 20/ 2023	
SPECIFICATIE				ZONA DE AGREMENT SI INTRODUCERE IN INTRAVILAN ELABORARE SI APROBARE P.U.Z. MUN. SATU MARE ZONA - BERCU -DRUMUL CIMBRULUI JUD. SATU MARE NR.CAD 167688 NR.TOP 558/25/1		FAZA: PUZ	
SEF PROIECT				TEHNICO EDILITARE		PLANSA NR: A - 6	
PROIECTAT							
DESENAT							
NUME		SEMNATURA		SCARA: 1:1000			
c.arh PUGNER R.				DATA: MAI 2023			