


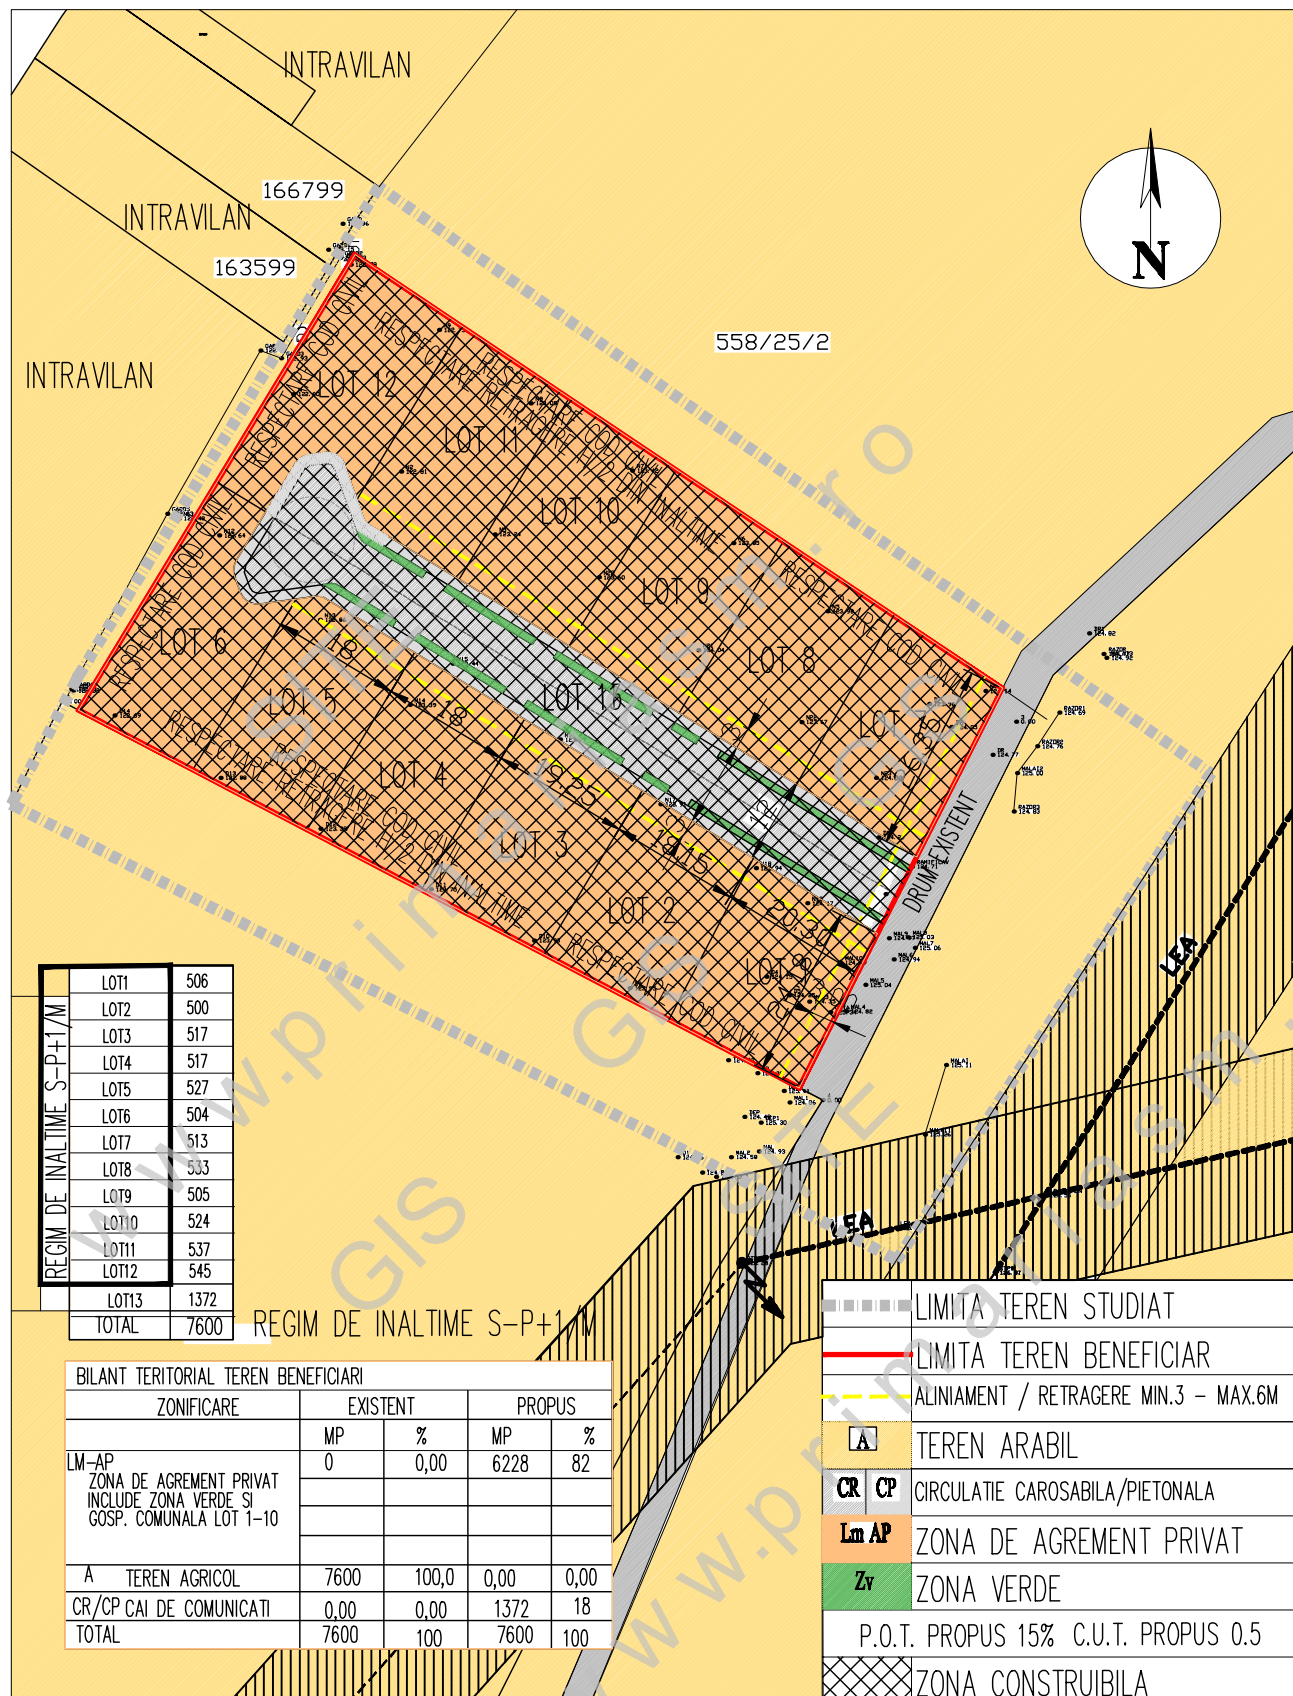

S.C. PERACTO AG S.R.L. JUD.SATU MARE,VIILE SATU MARE STR.ARDUDULUI NR.4/B				Beneficiar: BURDEA IOAN , BURDEA MONICA MARINELA , BURGHE STEFAN ARNOLD BURGHE DIANA CLAUDIA		NR. PROIECT 20/ 2023			
				ZONA DE AGREMENT SI INTRODUCERE IN INTRAVILAN ELABORARE SI APROBARE P.U.Z. MUN. SATU MARE ZONA – BERCU –DRUMUL CIMBRULUI JUD. SATU MARE NR.CAD 167688 NR.TOP 558/25/1		FAZA: PUZ			
SPECIFICATIE		NUME	SEMNATURA	SCARA: 1:1000		REGLEMENTARI URBNISTICE		PLANSĂ NR: A – 4	
SEF PROIECT		c.arh PUGNER R.							
PROIECTAT		c.arh PUGNER R.		DATA:					
DESENAT		c.arh PUGNER R.		MAI 2023					