


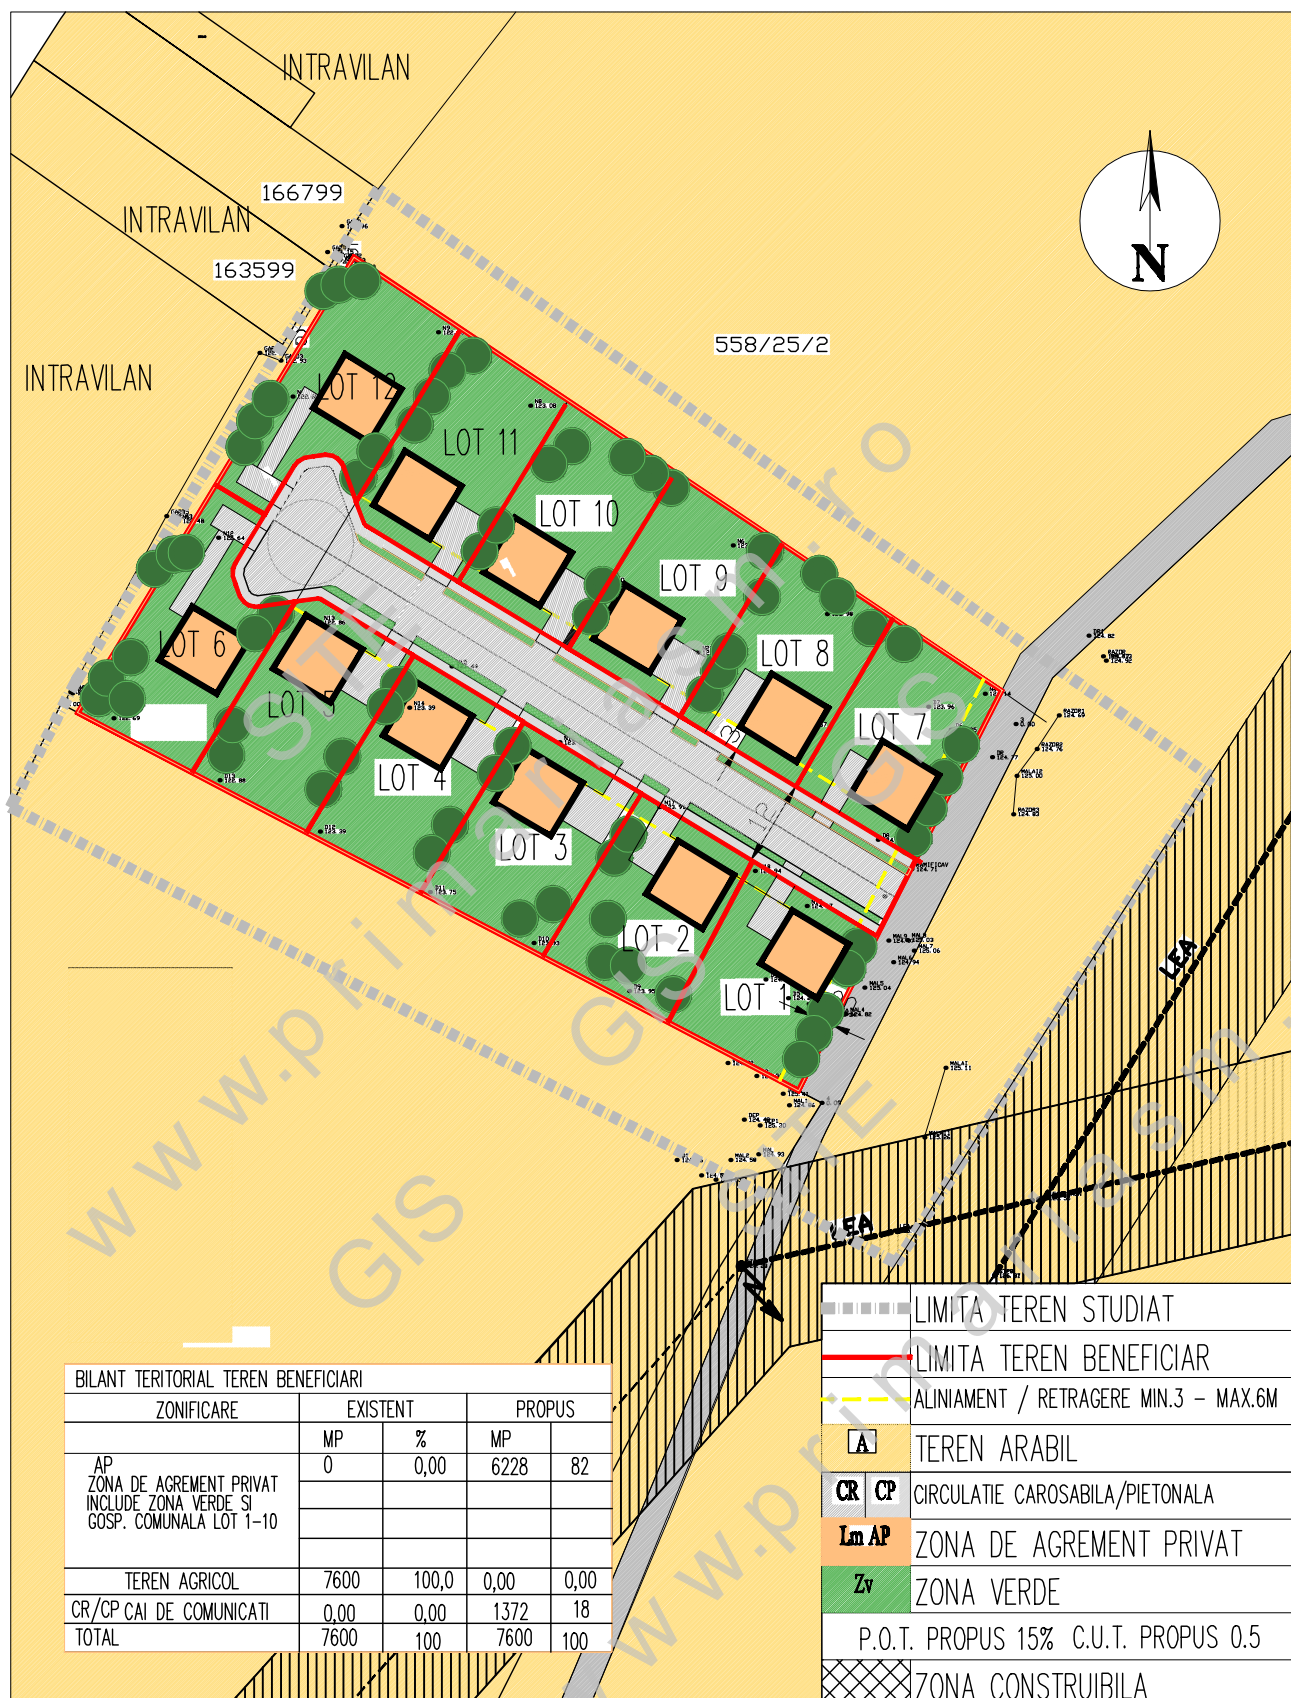

S.C. PERACTO AG S.R.L. JUD.SATU MARE, VILE SATU MARE STR.ARDUDULUI NR.4/B				Beneficiar: BURDEA IOAN , BURDEA MONICA MARINELA , BURGHE STEFAN ARNOLD BURGHE DIANA CLAUDIA		NR. PROIECT 20/ 2023
				ZONA DE AGREMENT SI INTRODUCERE IN INTRAVILAN ELABORARE SI APROBARE P.U.Z. MUN. SATU MARE ZONA - DRUMUL CIMBRULUI JUD. SATU MARE NR.CAD 167688 NR.TOP 558/25/1		FAZA: PUZ
				PROPUNERE DE MOBILARE		PLANSĂ NR: A - 5
SPECIFICATIE	NUME	SEMNATURA	SCARA: 1:1000			
SEF PROIECT	c.arh PUGNER R.					
PROIECTAT	c.arh PUGNER R.		DATA:			
DESENAT	c.arh PUGNER R.		MAI 2023			