


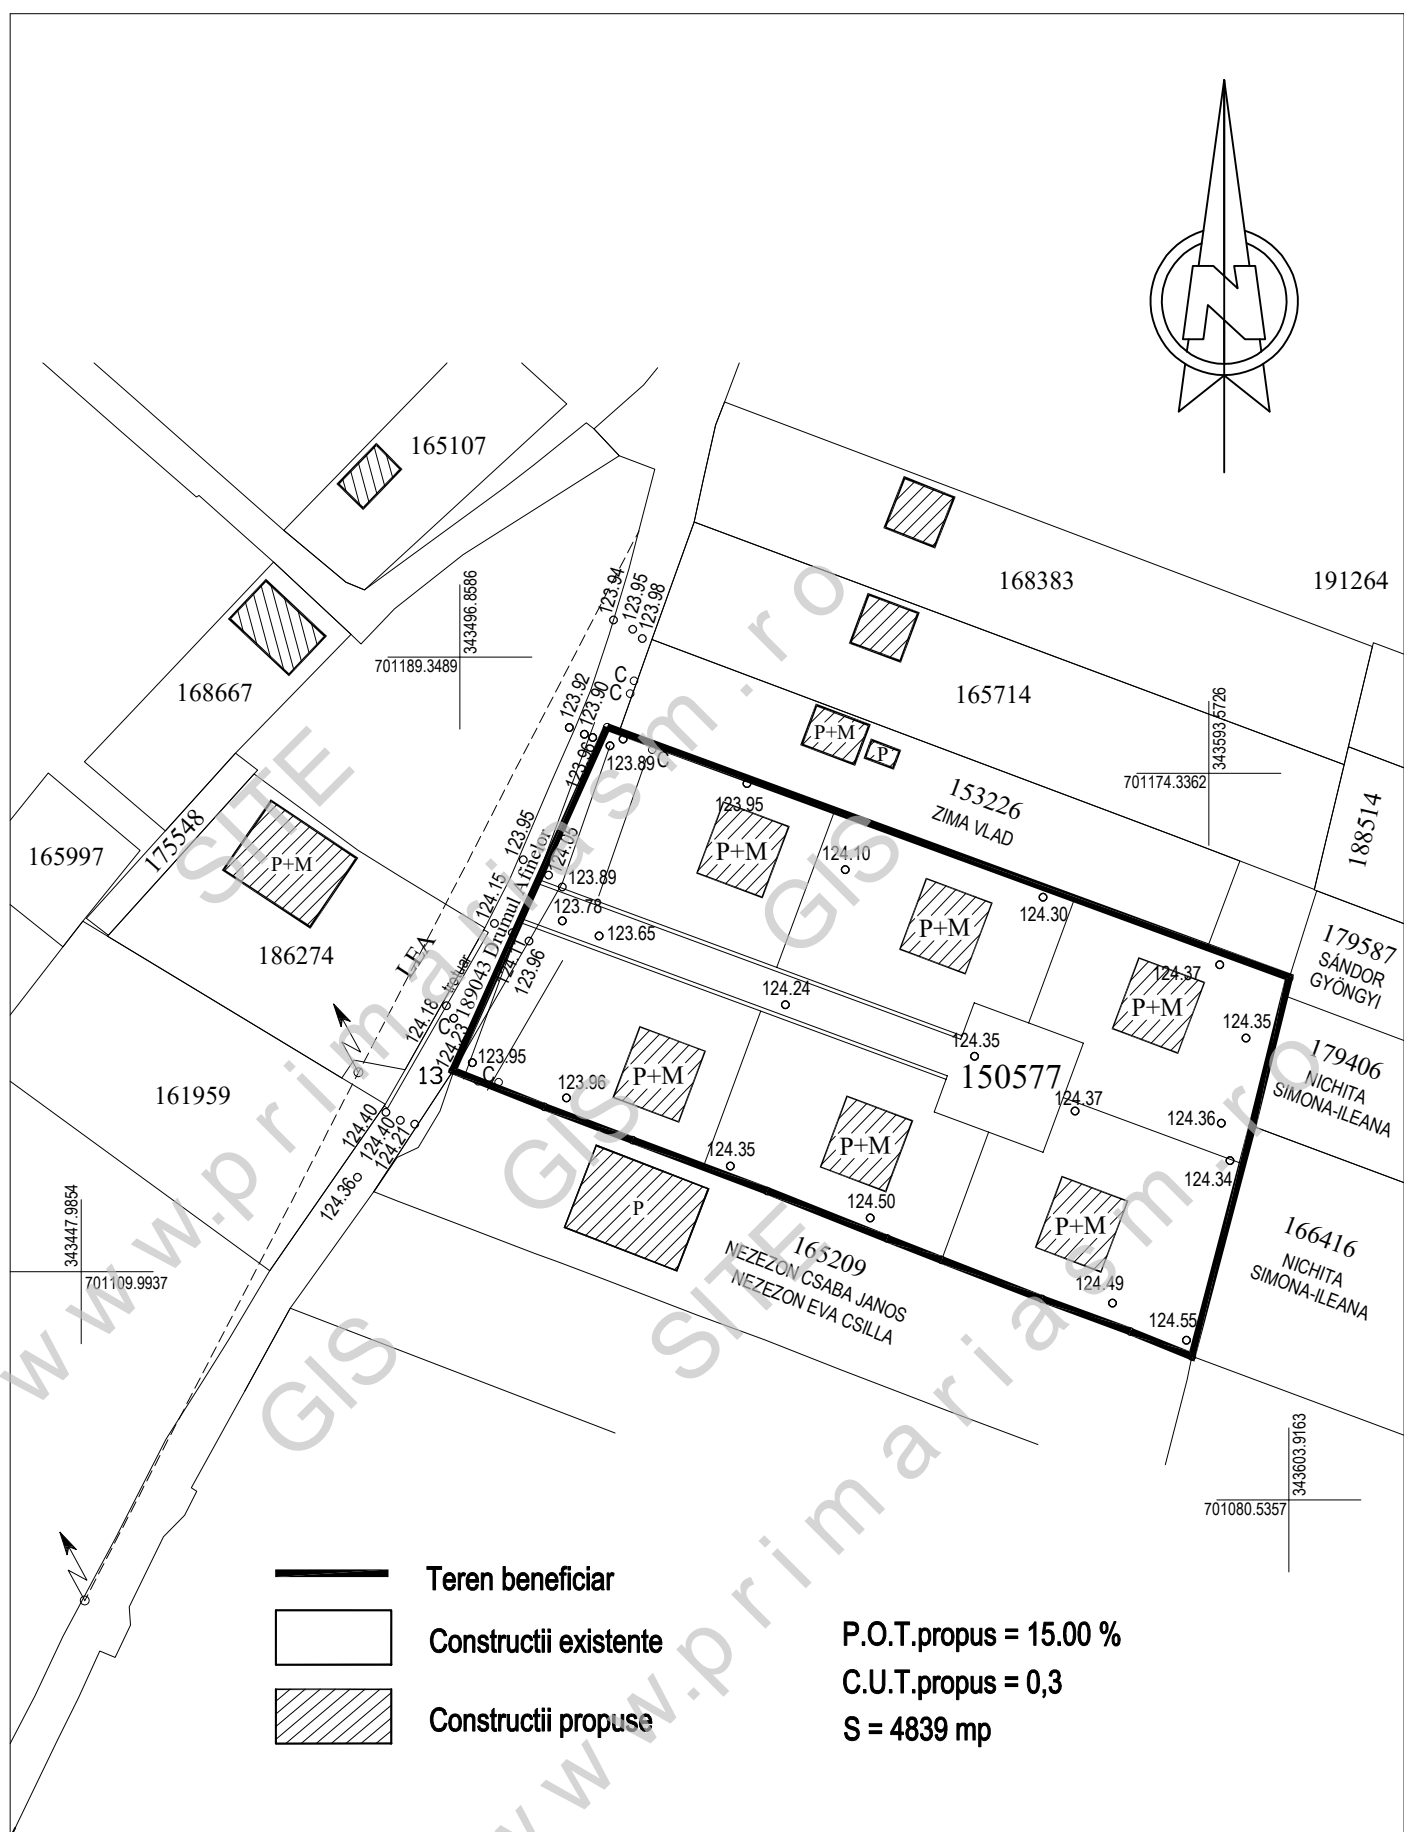

S.C. ARHING S.R.L.				Beneficiar:		NR. PROIECT	
SATU MARE				MURESAN PETRE si MURESAN VIORICA		53/2025	
B-dul I. C. Bratianu nr. 5 sc. E ap. 43				Titlu proiect		FAZA:	
REG. COM. J30/381/2006				INTRODUCERE IN INTRAVILAN PTR. LOTIZARE TEREN IN VEDEREA			
C.U.I. 18582491				CONSTRUIRII DE CASE DE VACANTATA P-P+M			
0745654884				SATU MARE- BERCU ROSU-STR. AFINELOR			
e-mail : arhing @ rdsmail.ro				NR. CAD. 150577			
SPECIFICATIE		NUME	SEMNATURA	SCARA:		CU	
				1:1000			
SEF PROIECT		arh. BABICI NICOLAE					
PROIECTAT		arh. BABICI NICOLAE					
DESENAT		arh. BABICI NICOLAE		OCT.2025		PLANSA NR:	
PLAN DE SITUATIE						A2	