




AMPLASAMENT STUDIAT

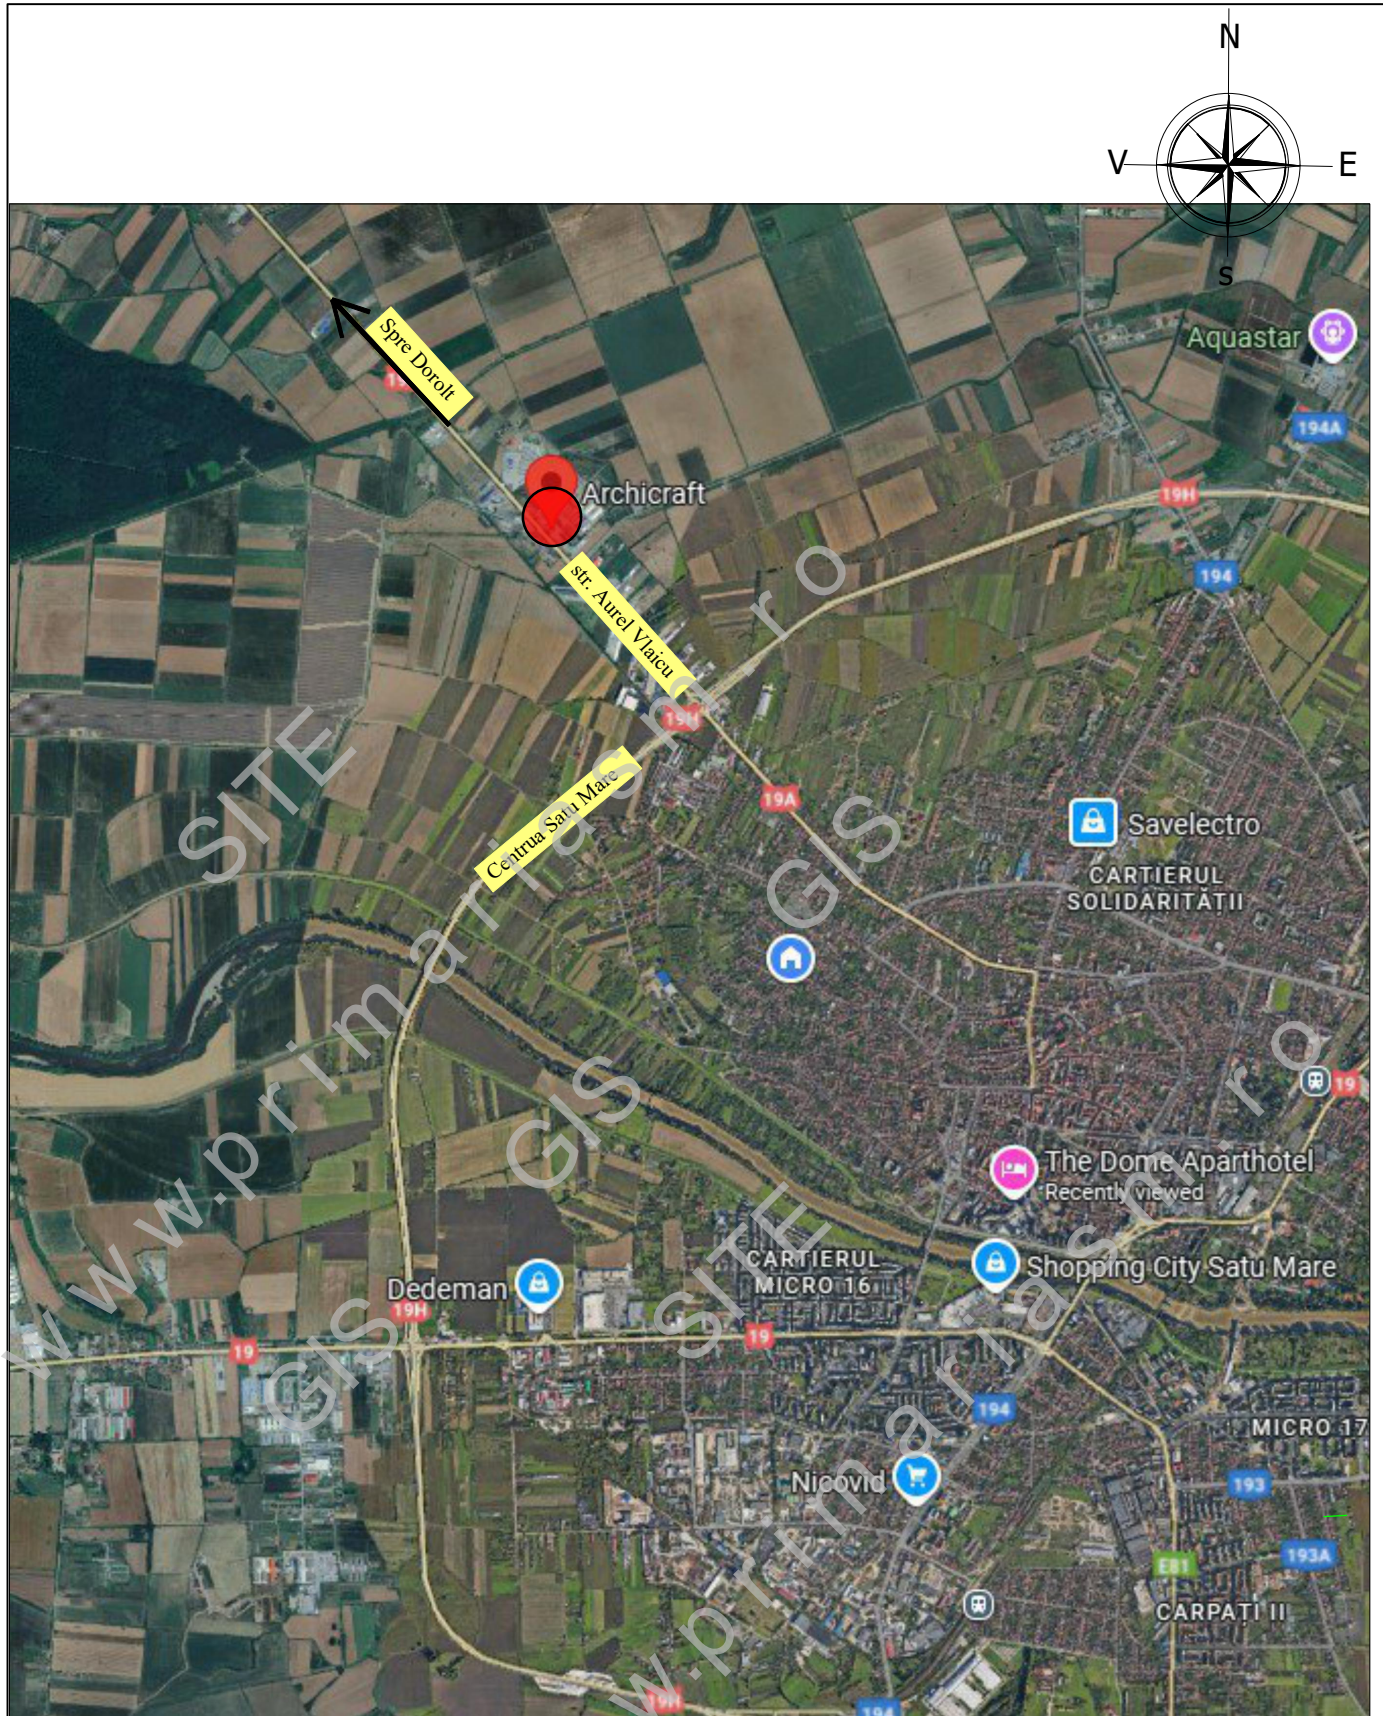

sc ARHabitat 2015 srl
Str. C. Coposu nr.2, et.7, ap.58/b Satu Mare
E-mail: satumare@arhidinamic.ro

beneficiar :

S.C. ARCHICRAFT DESIGN&BUILD S.R.L.

nr. proiect :

401/2026

titlu proiect :

PUZ – Plan Urbanistic Zonal
INSTITUTII SI SERVICII – str. Aurel Vlaicu , nr. 161,
mun. Satu Mare, jud. Satu Mare

faza :

P.U.Z.

plansa :

PLAN DE INCADRARE IN ZONA

nr. plansa :

A 01

	NUME	SEMNAURA	scara :
SEF PROIECT	arh.IUORAS VIOLETA		-/-
PROIECTAT	arh.IUORAS VIOLETA		data :
DESENAT	ing. Kelemen Andras		ian.2026