


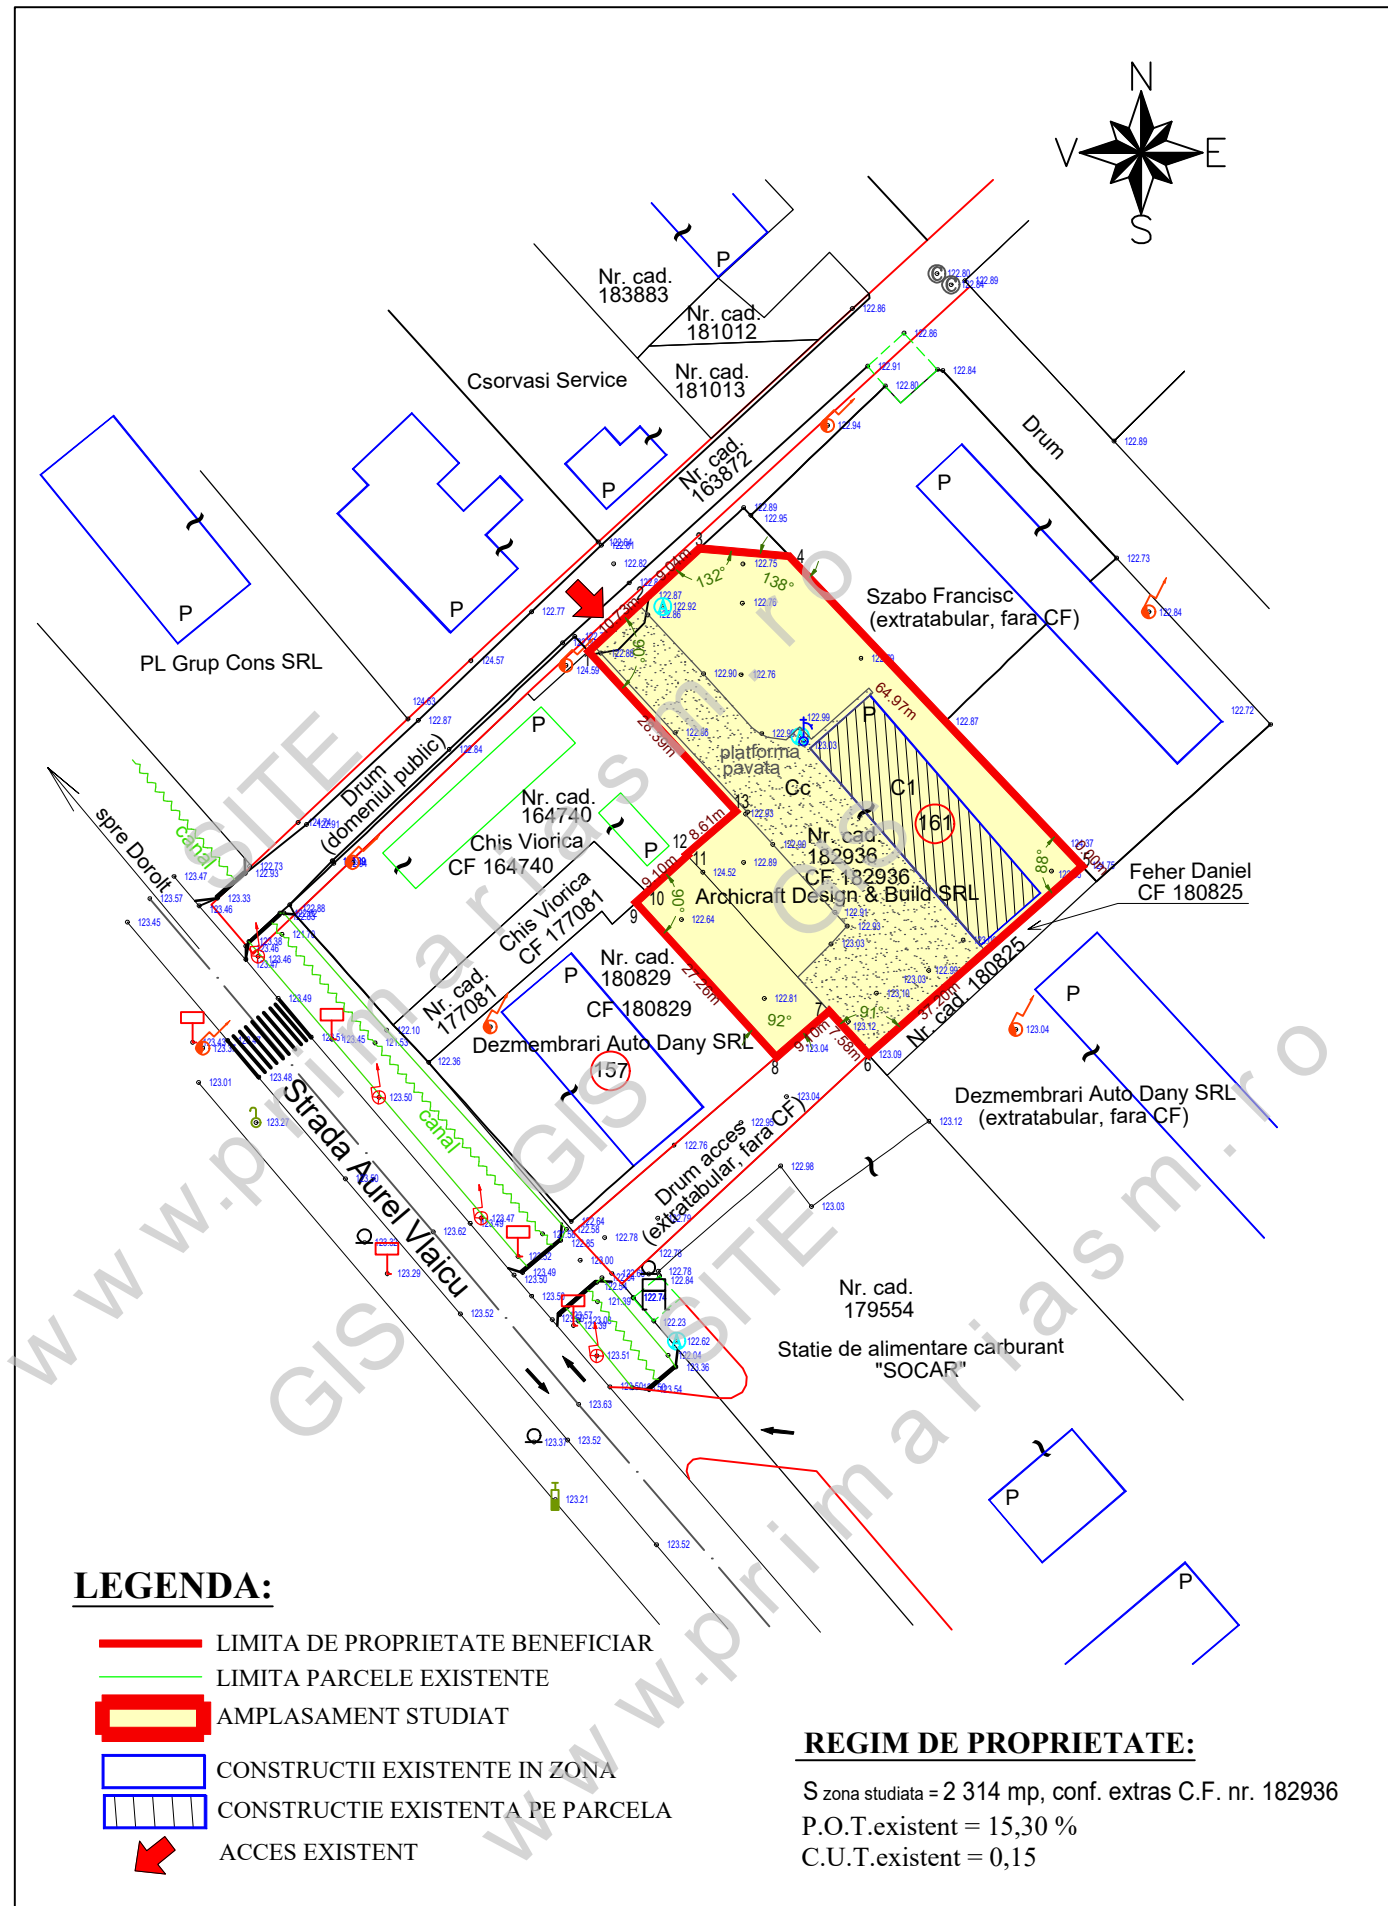

sc ARHabitat 2015 srl
Str. C. Coposu nr.2, et.7, ap.58/b Satu Mare
E-mail: satumare@arhidinamic.ro

	NUME	SEMNATURA	scara :
SEF PROIECT	arh.IUORAS VIOLETA		1:1000
PROIECTAT	arh.IUORAS VIOLETA		data :
DESENAT	ing. Kelemen Andras		ian.2026

beneficiar :	nr. proiect :
S.C. ARCHICRAFT DESIGN&BUILD S.R.L.	401/2026
titlu proiect :	faza :
PUZ – Plan Urbanistic Zonal INSTITUTII SI SERVICII – str. Aurel Vlaicu , nr. 161, mun. Satu Mare, jud. Satu Mare	P.U.Z.
plansa :	nr. plansa :
PLAN DE SITUATIE	A 02