



LIMITE:
 - - - - - LIMITA ZONA STUDIATA
 - - - - - LIMITA ZONA REGLEMENTATA
 - - - - - LIMITA PARCELE EXISTENTE

INDICI URBANISTICI:
 $S_{totala-teren} = 2079.0 \text{ mp}$
 CF Nr. 172045 $S_{teren} = 300.0 \text{ m}^2$
 CF Nr. 172049 $S_{teren} = 616.0 \text{ m}^2$
 CF Nr. 172053 $S_{teren} = 1163.0 \text{ m}^2$

P.O.T._{existent} = 0.0%
 C.U.T._{existent} = 0

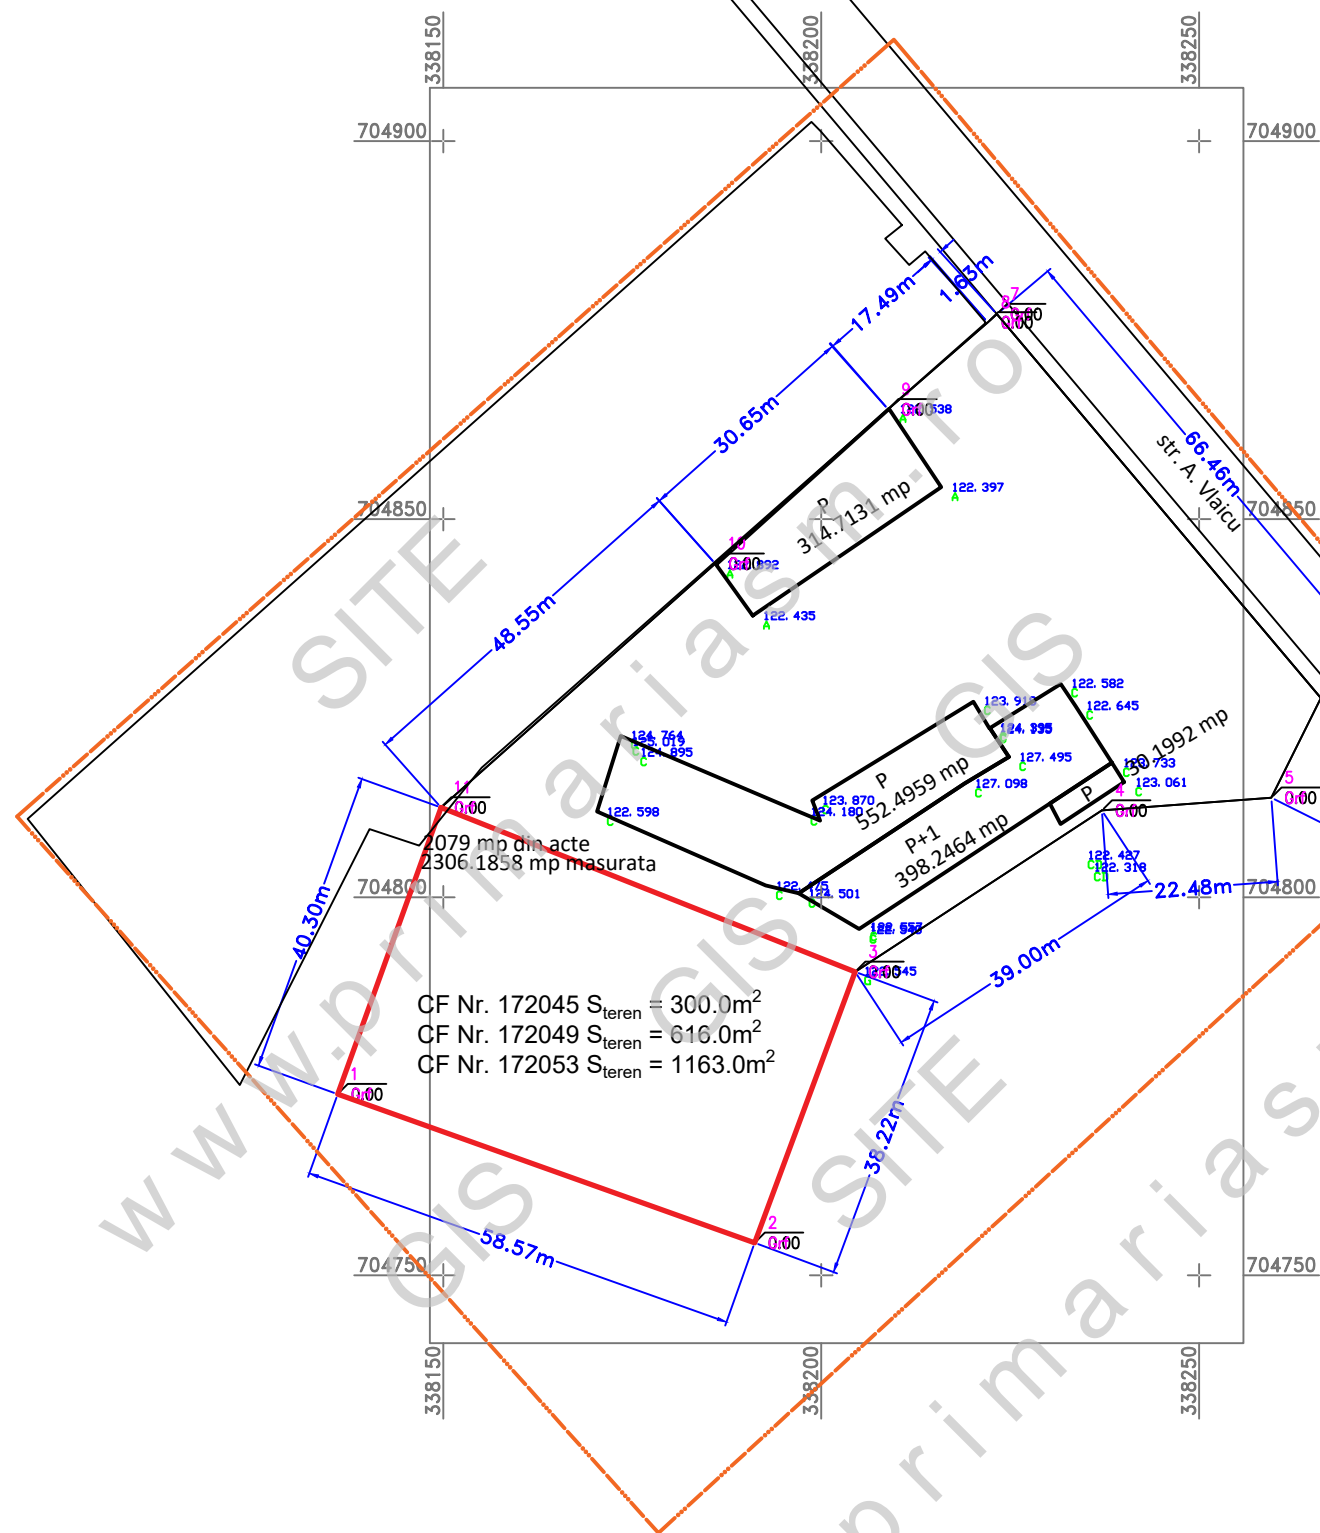

CF Nr. 172045 $S_{teren} = 300.0 \text{ m}^2$
 CF Nr. 172049 $S_{teren} = 616.0 \text{ m}^2$
 CF Nr. 172053 $S_{teren} = 1163.0 \text{ m}^2$

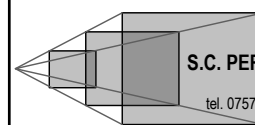VERIFICATOR	NUME	SEM NATURA	CERINTA	REFERAT, NR. SI DATA	PROIECT NR.
					SDA-07 2024
 Proiectant general: S.C. PERSPECTIVE ARHITECTURE S.R.L. mun. Oradea, str. Veteranilor, nr. 86 tel. 0757.171.614, e-mail: veugen_2007@yahoo.com			BENEFICIAR: S.C. WEST VISION S.R.L.		
			ADRESA: jud. Satu Mare, loc Satu Mare, str. Aurel Vlaicu, FN		
SPECIFICATII	NUME	SEM NATURA	SCARA:	TITLU PROIECT:	FAZA:
SEF PROIECT	arh.urb. Eugen VERES		1:1000	ELABORARE SI APROBARE PUZ - CONSTRUIRE HALA DE PRODUCTIE SI BIROURI CU S+P+2E	A.I.
PROIECTAT	arh. DOBRA Septimius				
DESENAT	arh. DOBRA Septimius		DATA:	TITLU PLANSA:	PLANSA NR:
			Mai 2024	SITUATIA EXISTENTA - DISFUNCTIONALITATI	U. 02