


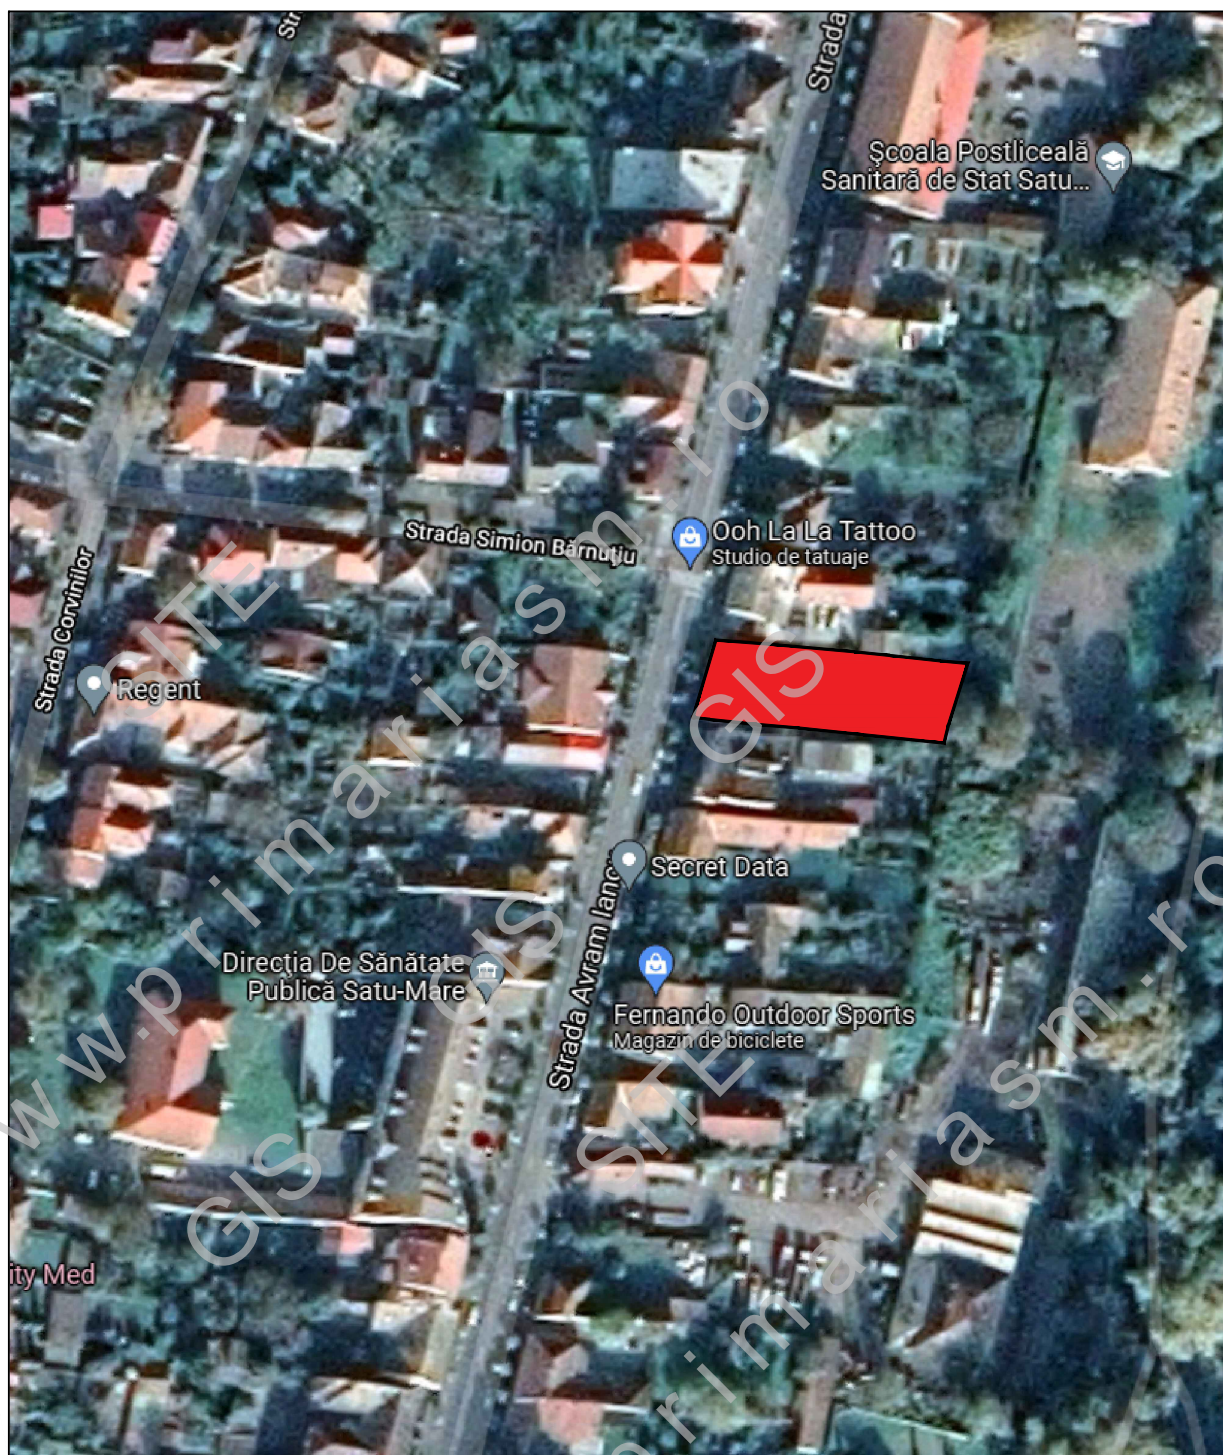

LEGENDA:

AMPLASAMENT STUDIAT

AD PAVI DINAMIC 		S.C. AD PAVI DINAMIC S.R.L. mun. Satu Mare str. C. Coposu nr. 2 et. 7 ap. 58/A, judetul Satu Mare E-mail: satumare@arhidinamic.ro		beneficiar :	nr. proiect :
				S.C. MANITOU MED S.R.L.	233 / 2021
	NUME	SEMNATURA	scara :	titlu proiect :	faza :
SEF PROIECT	arh.IUORAS VIOLETA		-/-	P.U.Z. - SERVICII SOCIALE SI MEDICALE, PE STRADA AVRAM IANCU, NR. 27, MUN. SATU MARE, JUD. SATU MARE	P.U.Z.
PROIECTAT	arh.IUORAS VIOLETA		data :	plansa :	nr. planșa :
DESENAT	FORIZS TUNDE		sept. 2021	PLAN DE INCADRARE	A-01