


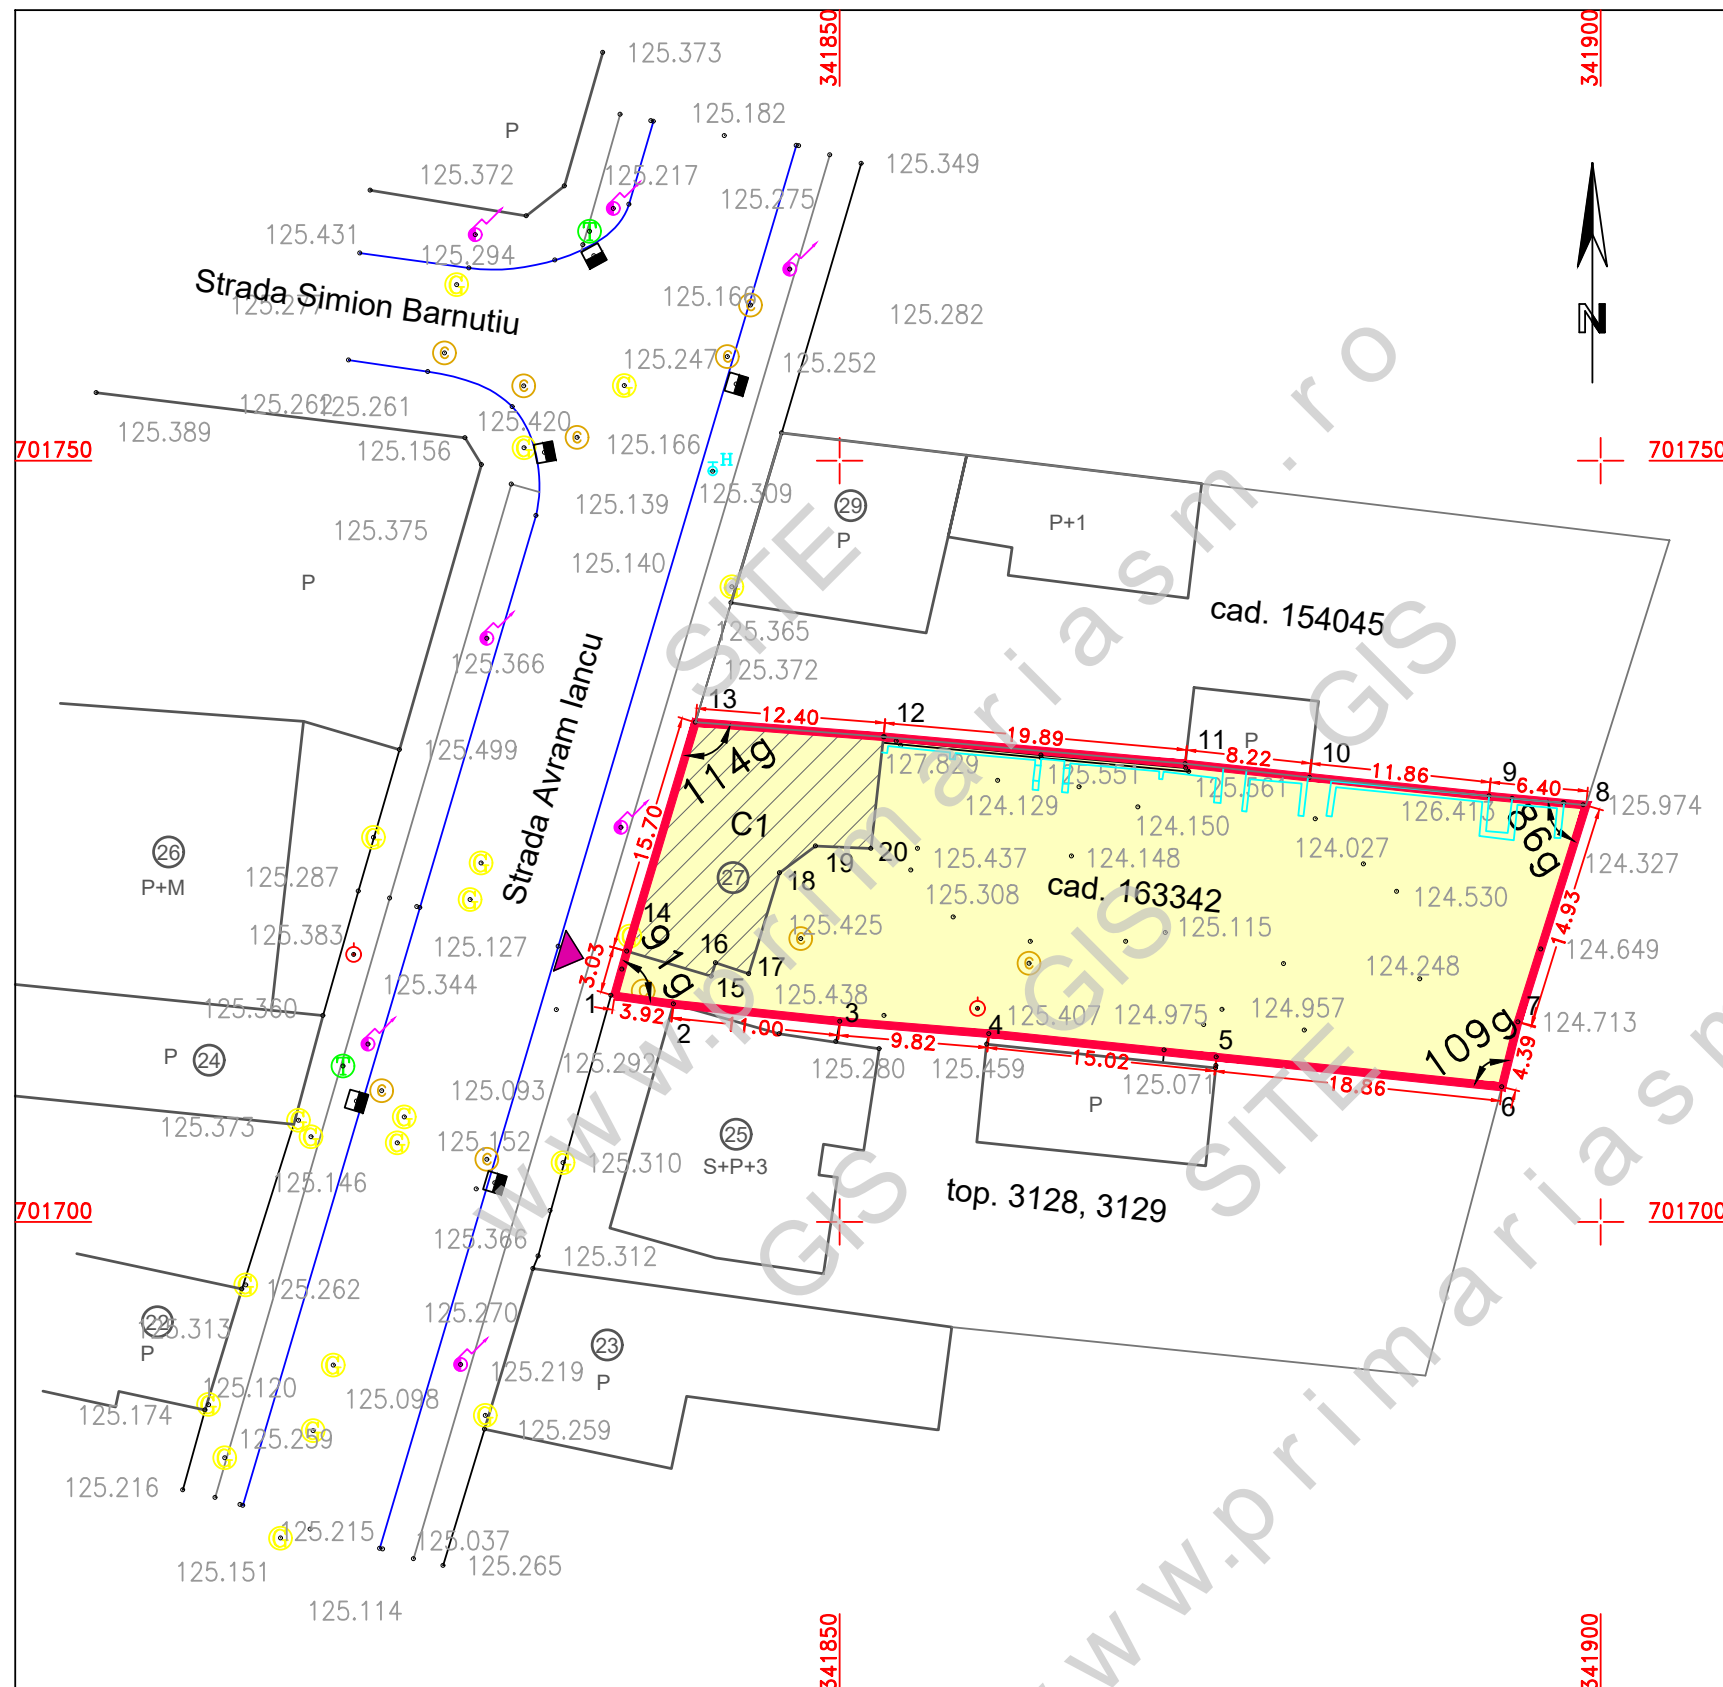

LEGENDA:

- LIMITA DE PROPRIETATE BENEFICIAR
- LIMITA PARCELE EXISTENTE
- AMPLASAMENT STUDIAT
- CONSTRUCTII EXISTENTE IN ZONA
- CONSTRUCTIE PROPUSA PENTRU DEMOLARE
- ACCES EXISTENT

INDICI URBANISTICI :

P.O.T._{existent} = 15,40%
C.U.T._{existent} = 0,15
S PARCELA STUDIATA - NR. CAD. 163342 = 1 104 MP

AD PAVI DINAMIC			S.C. AD PAVI DINAMIC S.R.L. mun. Satu Mare str. C. Coposu nr. 2 et. 7 ap. 58/A, judetul Satu Mare E-mail: satumare@arhidinamic.ro		beneficiar :	nr. proiect :
					S.C. MANITOU MED S.R.L.	233 / 2021
SEF PROIECT		arh.IUORAS VIOLETA	SEMNATURA	scara : 1/1000	titlu proiect : P.U.Z. - SERVICII SOCIALE SI MEDICALE, PE STRADA AVRAM IANCU, NR. 27, MUN. SATU MARE, JUD. SATU MARE	faza : P.U.Z.
PROIECTAT		arh.IUORAS VIOLETA		data : sept. 2021	plansa :	nr. planșa : A-02
DESENAT		FORIZS TUNDE			PLAN DE SITUATIE	