


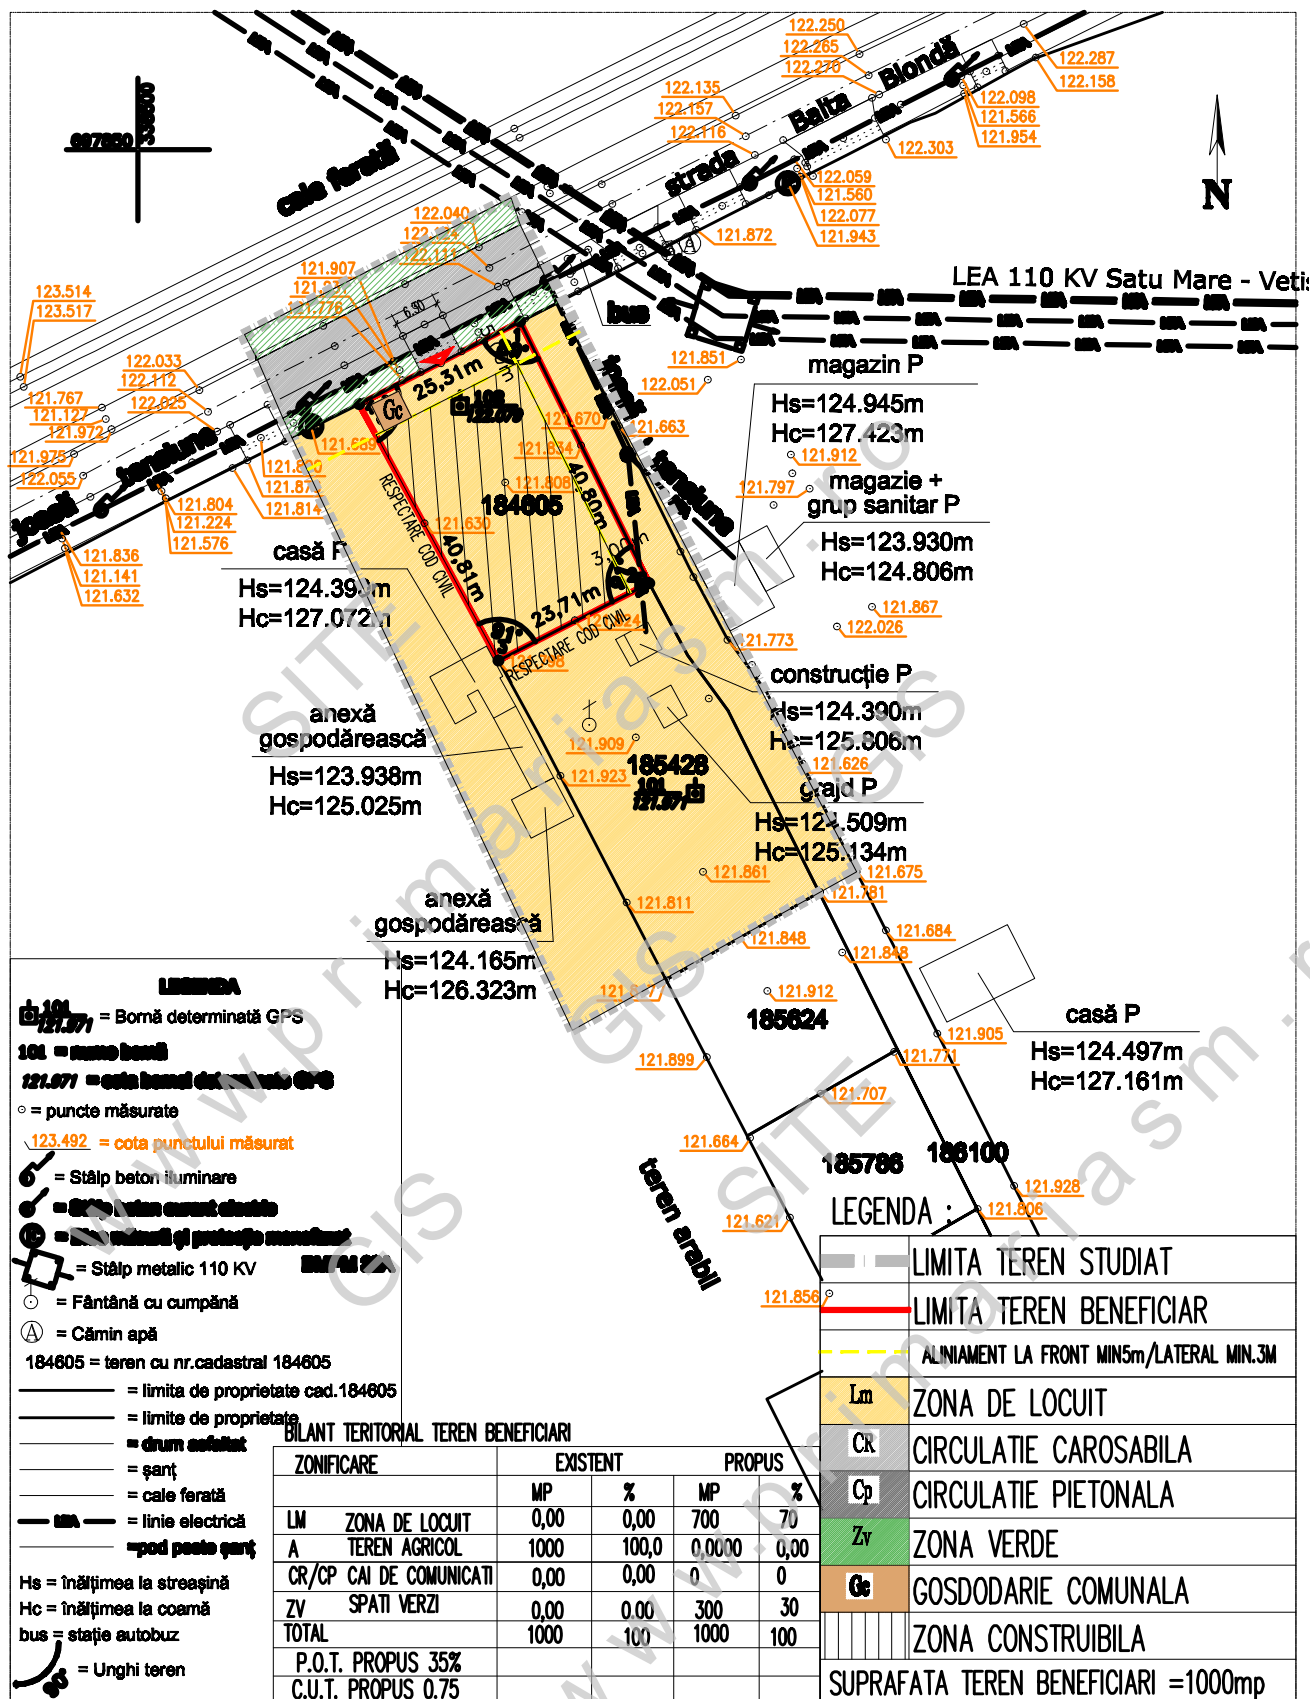

S.C. PERACTO AG S.R.L. JUD.SATU MARE,VILE SATU MARE STR.LAPDUDULUI NR.4/B C.U.L. - NO 27989174			Beneficiar: BOROS ALEXANDRU SI BOROS EVA NOEMI		NR. PROIECT 7/2022
SPECIFICATIE			ZONA DE LOCUIT ELABORARE SI APROBARE P.U.Z. MUN. SATU MARE ZONA - BALTA BLONDA JUD. SATU MARE cad 184605 din CF 184605		FAZA: P.U.Z
NUME			REGLEMENTARI URBANISTICE		PLANSA NR: A-4
SEMNATURA			DATA: MART.2022		
SCARA: 1:000					
DESENAT					
PROIECTAT					
SEF PROIECT					