


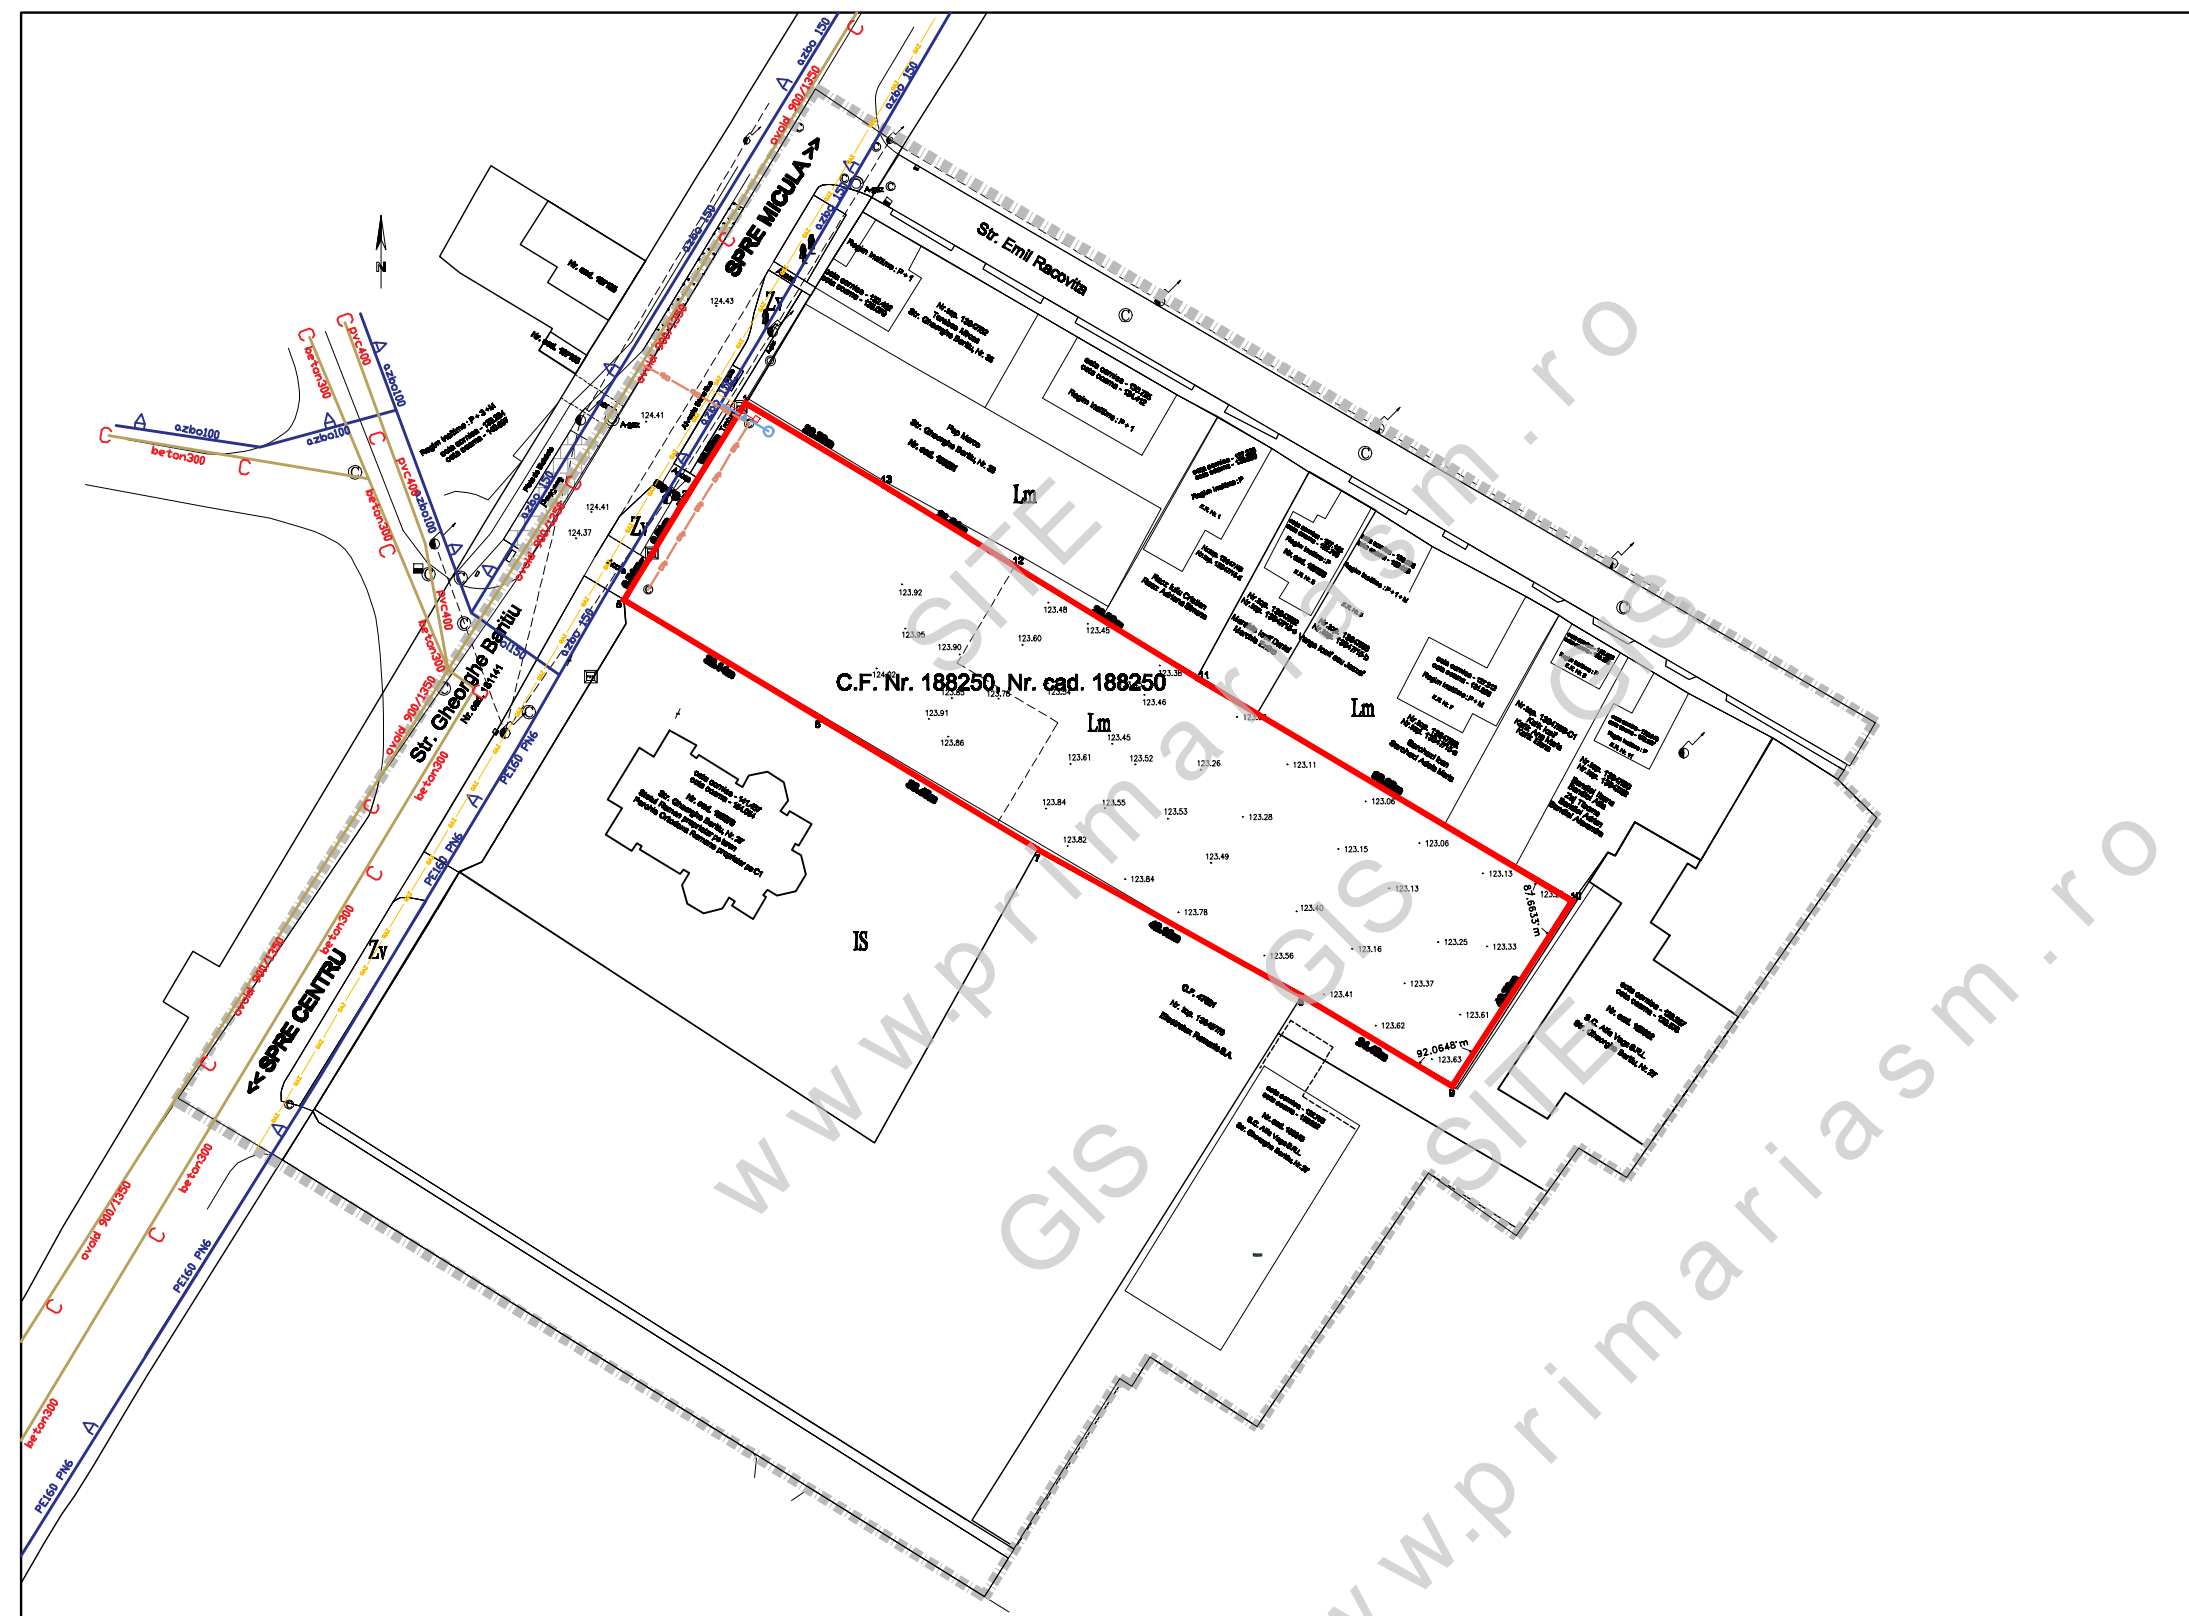

Simboluri:

- | | |
|---|----------------------------------|
|  | Carmis Vizitare Apa |
|  | Gaiger - Collector pluvial |
|  | Punct de reglare si masurare gaz |
|  A-gaz | Avariazor gaz
(tastele metal) |
|  | Stalp EL din beton |
|  | Arbore |
|  | Spatiu Verde |
|  | Nuc |

Sistem de Proiectie : Stereografic 1975
Sistem de Colet : Marea Neagra 1975

LEGENDA

- | | |
|---|----------------------------|
|  | LIMITA TEREN STUDIAT |
| | LIMITA TEREN REGLEMENTAT |
| | REGIM DE ALINIERE EXISTENT |

	EXISTENT	PROPUS
	Retea gaze nat	
	Retea electricitate	
	Conducta apa	
	Conducta canal	

S.C. PERACTO AG S.R.L.

JUD.SATU MARE,VILE SATU MARE STR.ARDUDULUI NR.4/B

SPECIFICATIE	NUME	SEMNAȚURA	SCARA:
COORDONATOR	arh. MOIS LM		1:1000
DESENAT	carh PUGNER R.		DATA:
			SEP. 2024

Beneficiary:

SC LINDEN RESIDENCE SRL

NR. PROIECT

2PZ/ 2024

ELABORARE SI APROBARE P.U.Z.
COMPLEX REZIDENTIAL
MUN. SATU MARE ZONA , STR. GH. BARITIU NR.29-31
JUD. SATU MARE

FAZA:
P.U.Z.

EDILITARE

PLANSA NR:

A-6