


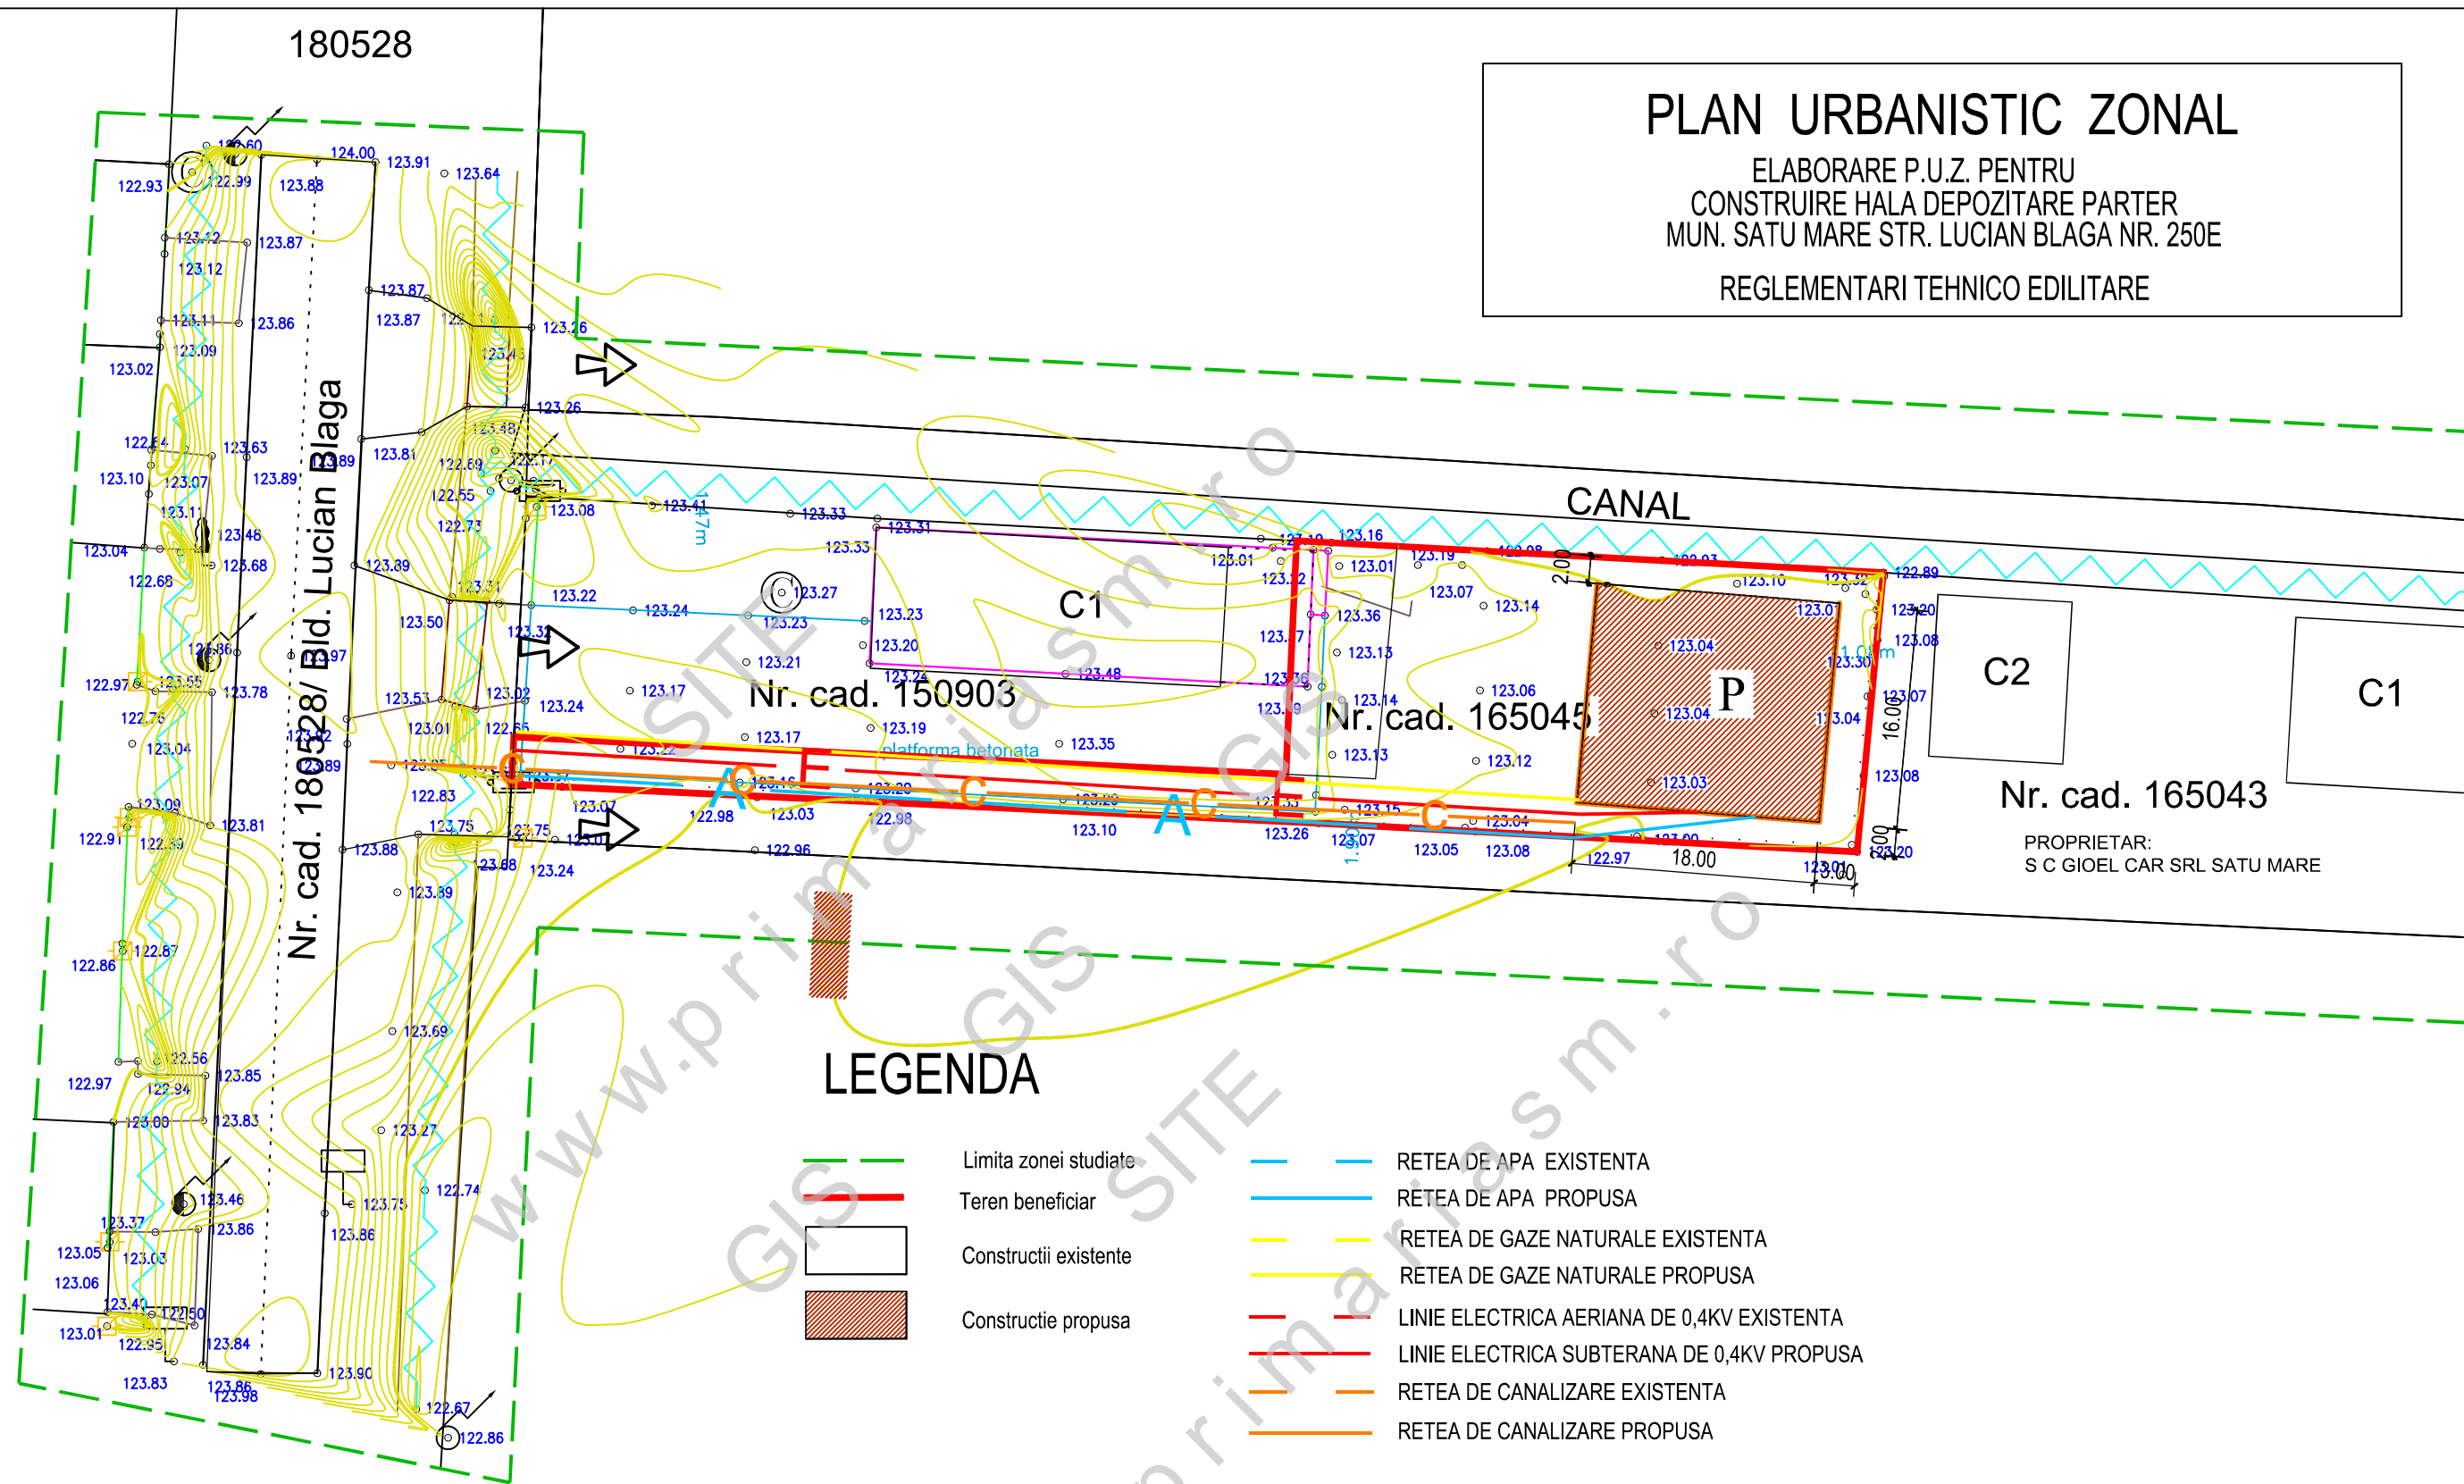

DENUMREA RETELEI	LUNGIME
RETEA DE APA	92 m
RETEA DE CANALIZARE	95 m
LINIE ELECTRICA 0,4KV	100 m
RETEA DE GAZE	85 m

S.C. ARHING S.R.L.			Beneficiar:		NR. PROIECT 19/2024
SATU MARE B-dul I. C. Bratianu nr. 5 sc. E ap. 43 REG. COM. J30/381/2006 C.U.I. 18582491		Tel. 0361-809080 0745654884 e-mail : arhing @ rdsmail.ro		BURA FLORIN si BURA RODICA MARIA	
SPECIFICATIE	NUME	SEMNATURA	SCARA:	Titlu proiect	FAZA: PUZ
SEF PROIECT	arh. BABICI NICOLAE		1:1000	ELABORARE PUZ – CONSTRUIRE HALA DEPOZITARE PARTER MUN. SATU MARE STR. LUCIAN BLAGA NR. 250/E NR. CAD. 165045	
PROIECTAT	arh. BABICI NICOLAE			PLAN DE SITUATIE REGLEMENTARI TEHNICO EDILITARE	PLANSĂ NR: U4
DESENAT	arh. BABICI NICOLAE		NOI.2024		