


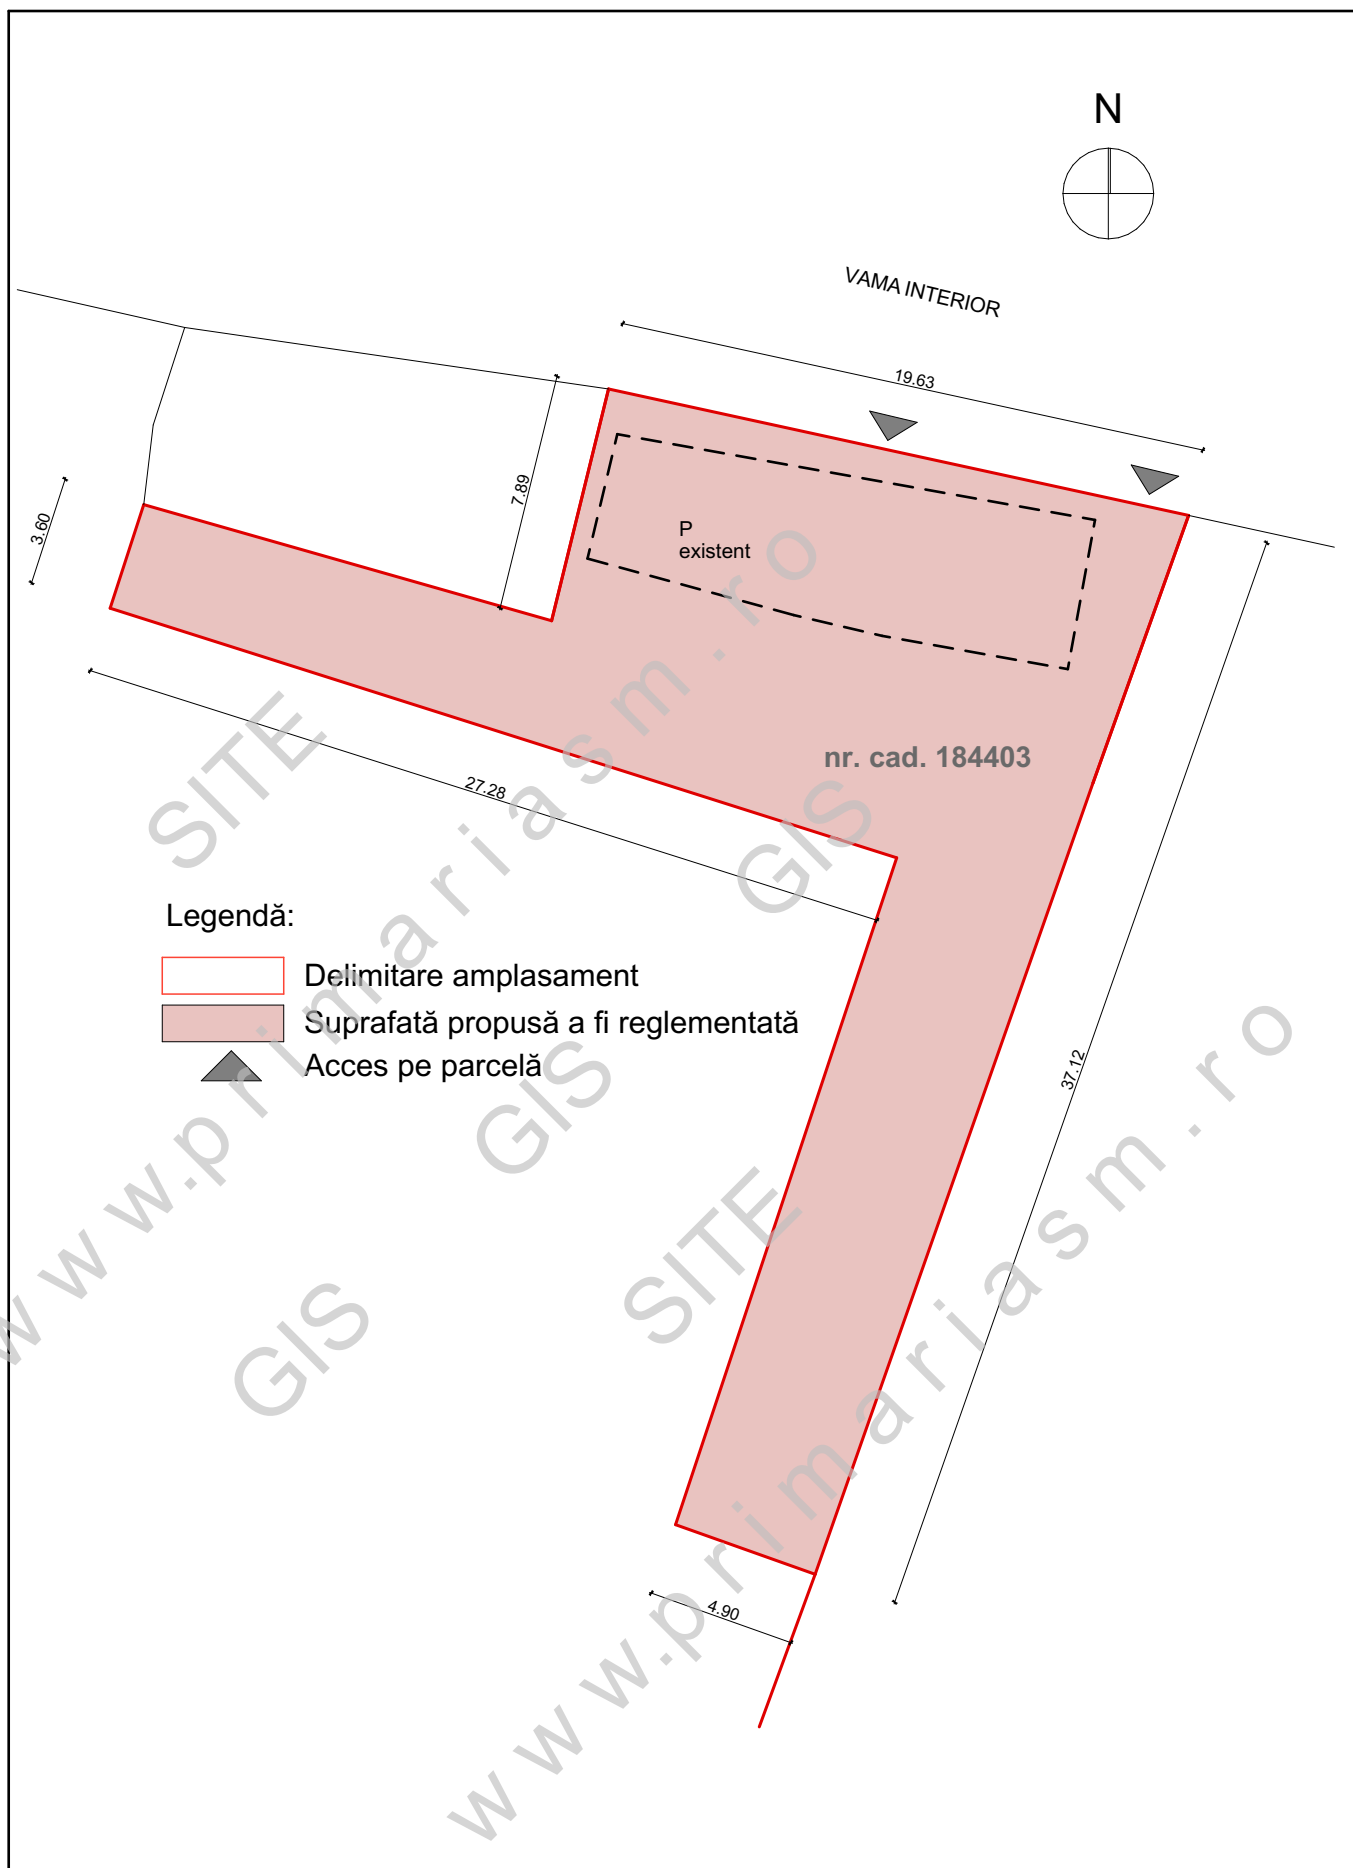

S.C. ARHABITAT 2015 S.R.L. Str. C. Coposu nr.2, et.7, ap.58/b Satu Mare E-mail: satumare@arhidinamic.ro				beneficiar :	S.C. INFOTIR S.R.L.	nr. proiect :	209 A / 2020
SEF PROIECT	NUME	SEMNATURA	scara :	titlu proiect :	P.U.Z. BIROU COMISIONAR VAMAL IN MUNICIPIUL SATU MARE, STRADA ZORILOR, NR. 57A, JUDETUL SATU MARE	faza :	P.U.Z.
PROIECTAT	arh.IUORAS VIOLETA		1/200	data :		nr. plansa :	
DESENAT	arh.VIDRA MARA		IAN . 2021	plansa :	Plan de situatie		A.02