


STUDIU DE OPORTUNITATE

- CLADIRE DE LOCUIT CU 6 APARTAMENTE SI SPATII COMERCIALE LA PARTER - P+3, SATU MARE, STR. BOTIZULUI, NR. 46, JUD. SATU MARE
- SITUATIA EXISTENTA

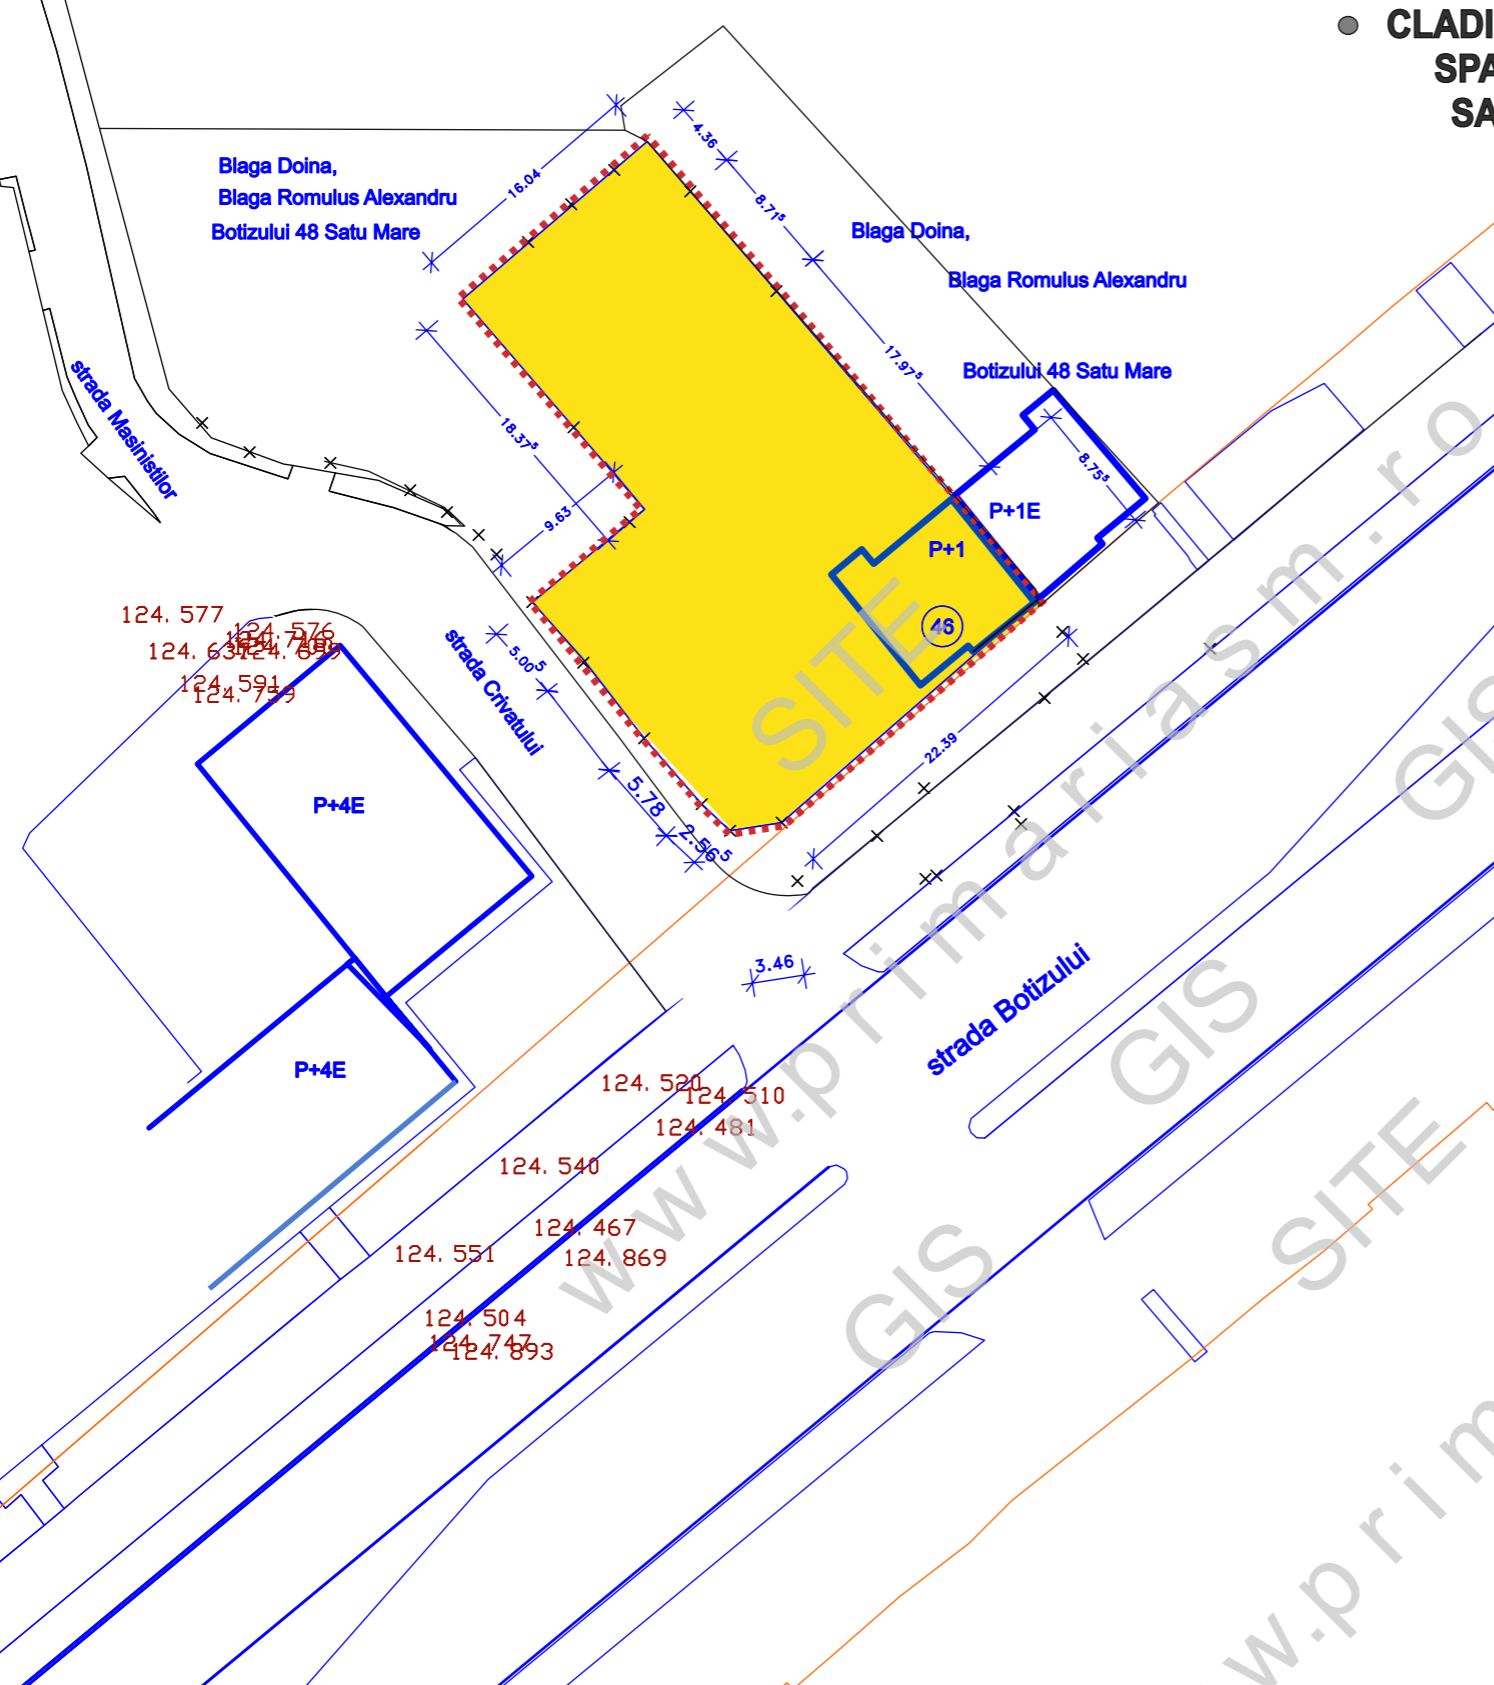

LEGENDA:

- LIMITA AMPLASAMENT STUDIAT
- AMPLASAMENT STUDIAT
- CLADIRI DE LOCUIT EXISTENTE



2023 © www.kstl.ro

PROIECTANT: SMART ARHINOVA STUDIO S.R.L. Satu Mare, str. Simion Barnutiu, nr. 14 CIF: 35779710, NORC: J30/259/2016 0743 015808, 0743015799, 0261 710696 www.kstl.ro, office@kstl.ro		BENEFICIAR: CIORBA SORIN		PROIECT NR.: 104/ 2021	
SEF PROIECT	Arh. ILEA GHEORGHE	SEMNATURA	SCARA 1 : 500	TITLU PROIECT: STUDIU DE OPORTUNITATE CLADIRE DE LOCUIT CU 6 APARTAMENTE SI SPATII COMERCIALE LA PARTER - P+3, SATU MARE, STR. BOTIZULUI NR. 46 JUD. SATU MARE	
PROIECTAT	Arh. ILEA CASANDRA		MARTIE 2023	FAZA: S.O.	
DESENAT	Arh. ILEA CASANDRA			TITLU PLANSA: SITUATIA EXISTENTA	
				PLANSA NR.: So2	