


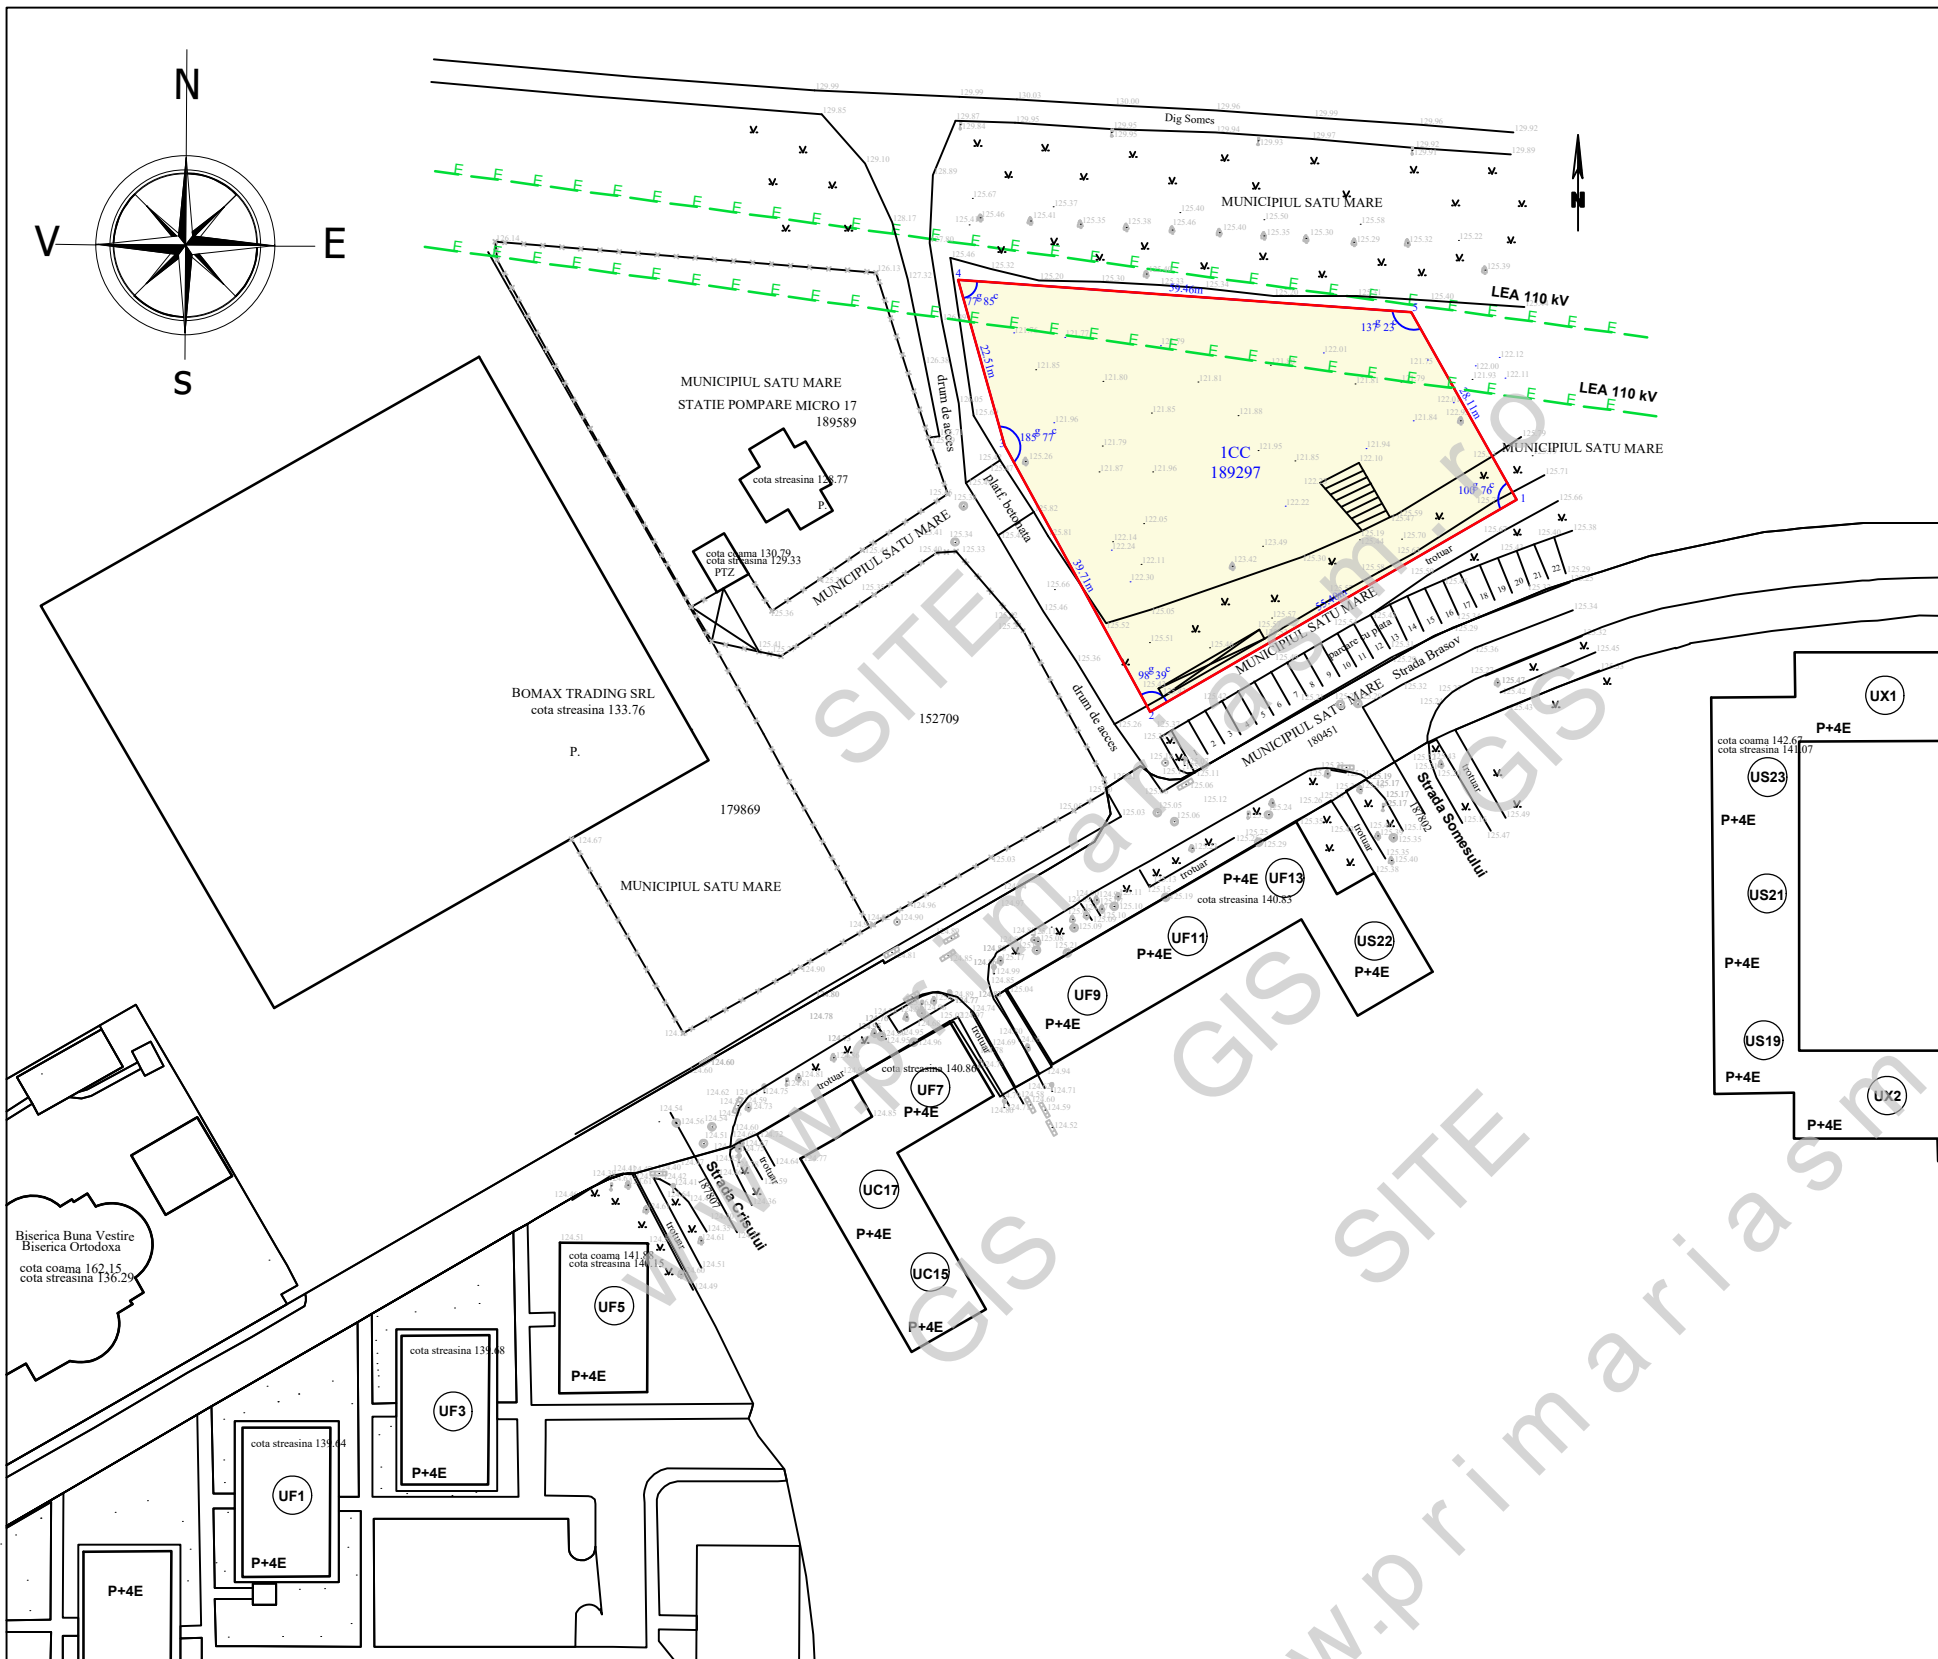

LEGENDA:

- LIMITA PROPRIETATE BENEFICIAR
- AMPLASAMENT STUDIAT
- CONSTRUCTII EXISTENTE IN ZONA
- RETEA DE ELECTRICITATE EXISTENTA

INDICI URBANISTICI:

P.O.T. existent = 0,00%
C.U.T. existent = 0,00
SITUATIA EXISTENTA : TEREN INTRAVILAN - CURTI CONSTRUCTII

SUPRAFATA TOTALA ESTE DE 2 500 MP, INSCRISA IN EXTRAS DE CARTE FUNCIARA CU NR. 189297, CU NR. CAD. 189297



sc ARHabitat 2015 srl
Str. C. Coposu nr.2, et.7, ap.58/b Satu Mare
E-mail: satumare@arhidinamic.ro

beneficiar :	nr. proiect :
S.C. ALPIN RECYCLING S.R.L.	353 / 2024
titlu proiect :	faza :
PLAN URBANISTIC ZONAL CONSTRUIRE BLOC DE LOCUINTE CU SPATII COMERCIALE IN MUNICIPIUL SATU MARE, STR. BRASOV, JUDEȚUL SATU MARE	P.U.Z.
plansa :	nr. plansa :
PLAN DE SITUATIE	A-02

SEF PROIECT	NUME	SEMNTURA	scara :
PROIECTAT	arh.IUORAS VIOLETA		1/1000
DESENAT	arh.IUORAS VIOLETA		mai 2025
	FORIZS TUNDE		