

● ANSAMBLU DE LOCUINTE UNIFAMILIALE ●

So2 SITUATIA EXISTENTA



■ ■ ■ ■ LIMITA ZONEI STUDIATE

■ ■ ■ LIMITAAMPLASAMENT STUDIAT

ZONA DE LOUIT SI FUNCTIUNI COMPLEMENTARE


CAI DE COMUNICATIE RUTIERA SI AMENAJARI AFERENTE

 APE (CANAL)

 ZONA ARABIL EXTRAVILAN

☐ CONSTRUCTII EXISTENTE

— LINIE ELECTRICA AERIANA EXISTENTA 0,4 KV

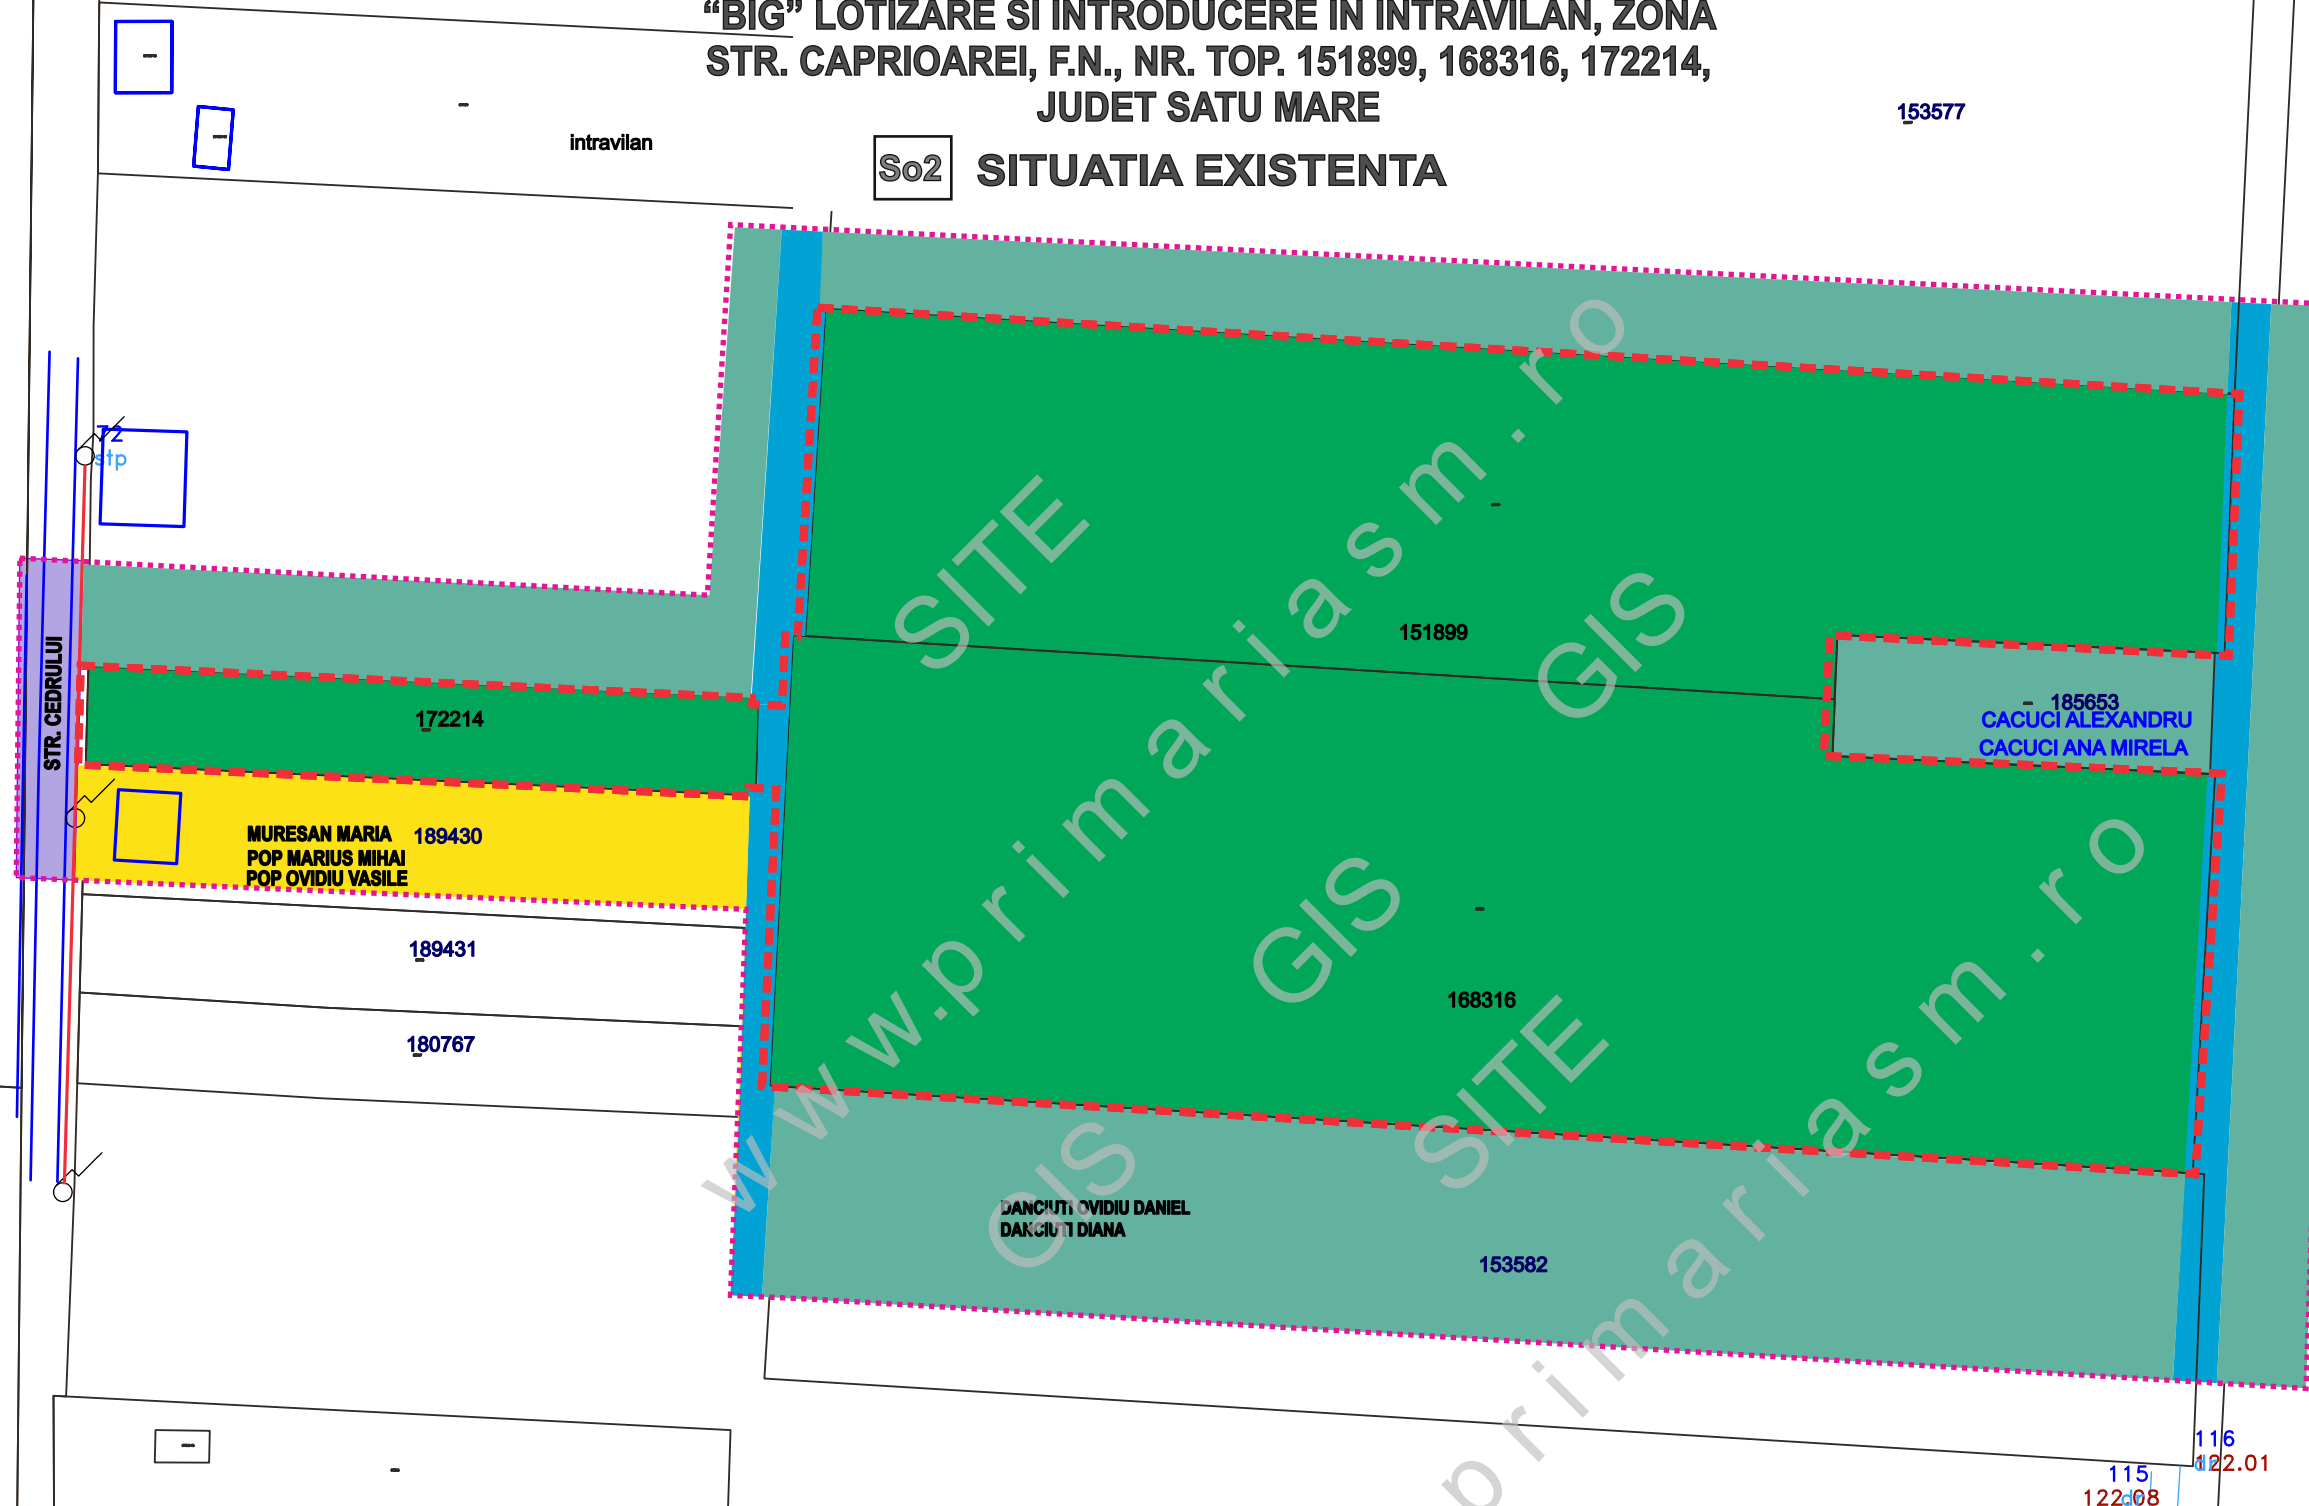

176026



2025 © www.kstl.ro

PROIECTANT: **SMART ARHINOVA STUDIO S.R.L.**

Smart
ARHI NOVA

BENEFICIAR:
BIG MIHAI GRIGORE

PROJECT NR.:	161/ 2024
--------------	------------------

	NUME	SEMNATURA	SCARA
SEF PROIECT	Arh. ILEA GHEORGHE		1: 1000
PROIECTAT	Arh. ILEA CASANDRA		
DESENAT	Arh. ILEA CASANDRA		AUG 2025

**TITLU PROIECT: STUDIU DE OPORTUNITATE
ANSAMBLU DE LOCUINTE UNIFAMILIALE "BIG" - LOTIZARE SI INTRODUCERE
IN INTRAVILAN, ZONA STR. CAPRIOAREI, F.N. NR. TOP. 151899, 168316, 172214, JUD. SATU MARE**

FAZA: **S.O.**

TITLU PLANSA:
PLAN SITUATIA EXISTENTA

PLANSÄ NR.:
So2