


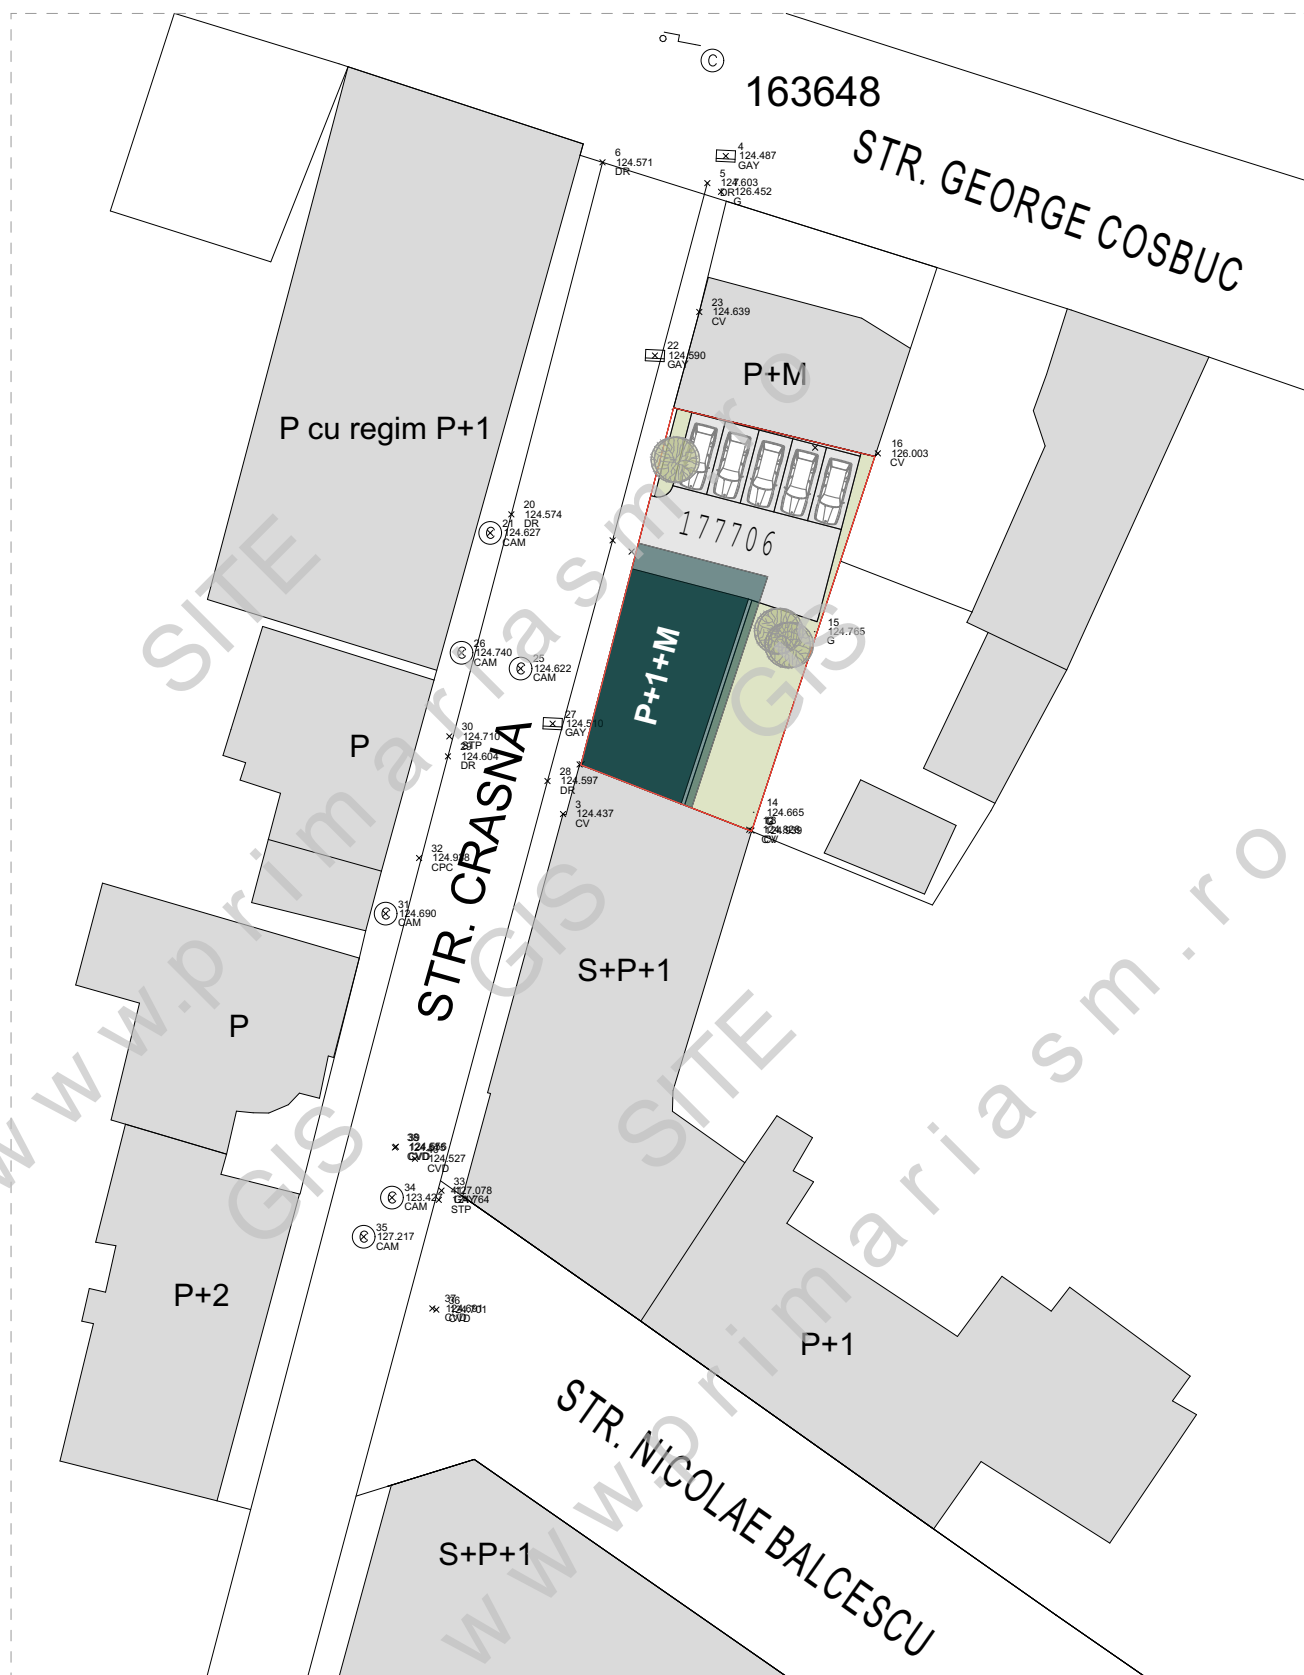

POT=35%
CUT=1,5

SC NIRVANA STUDIO SRL CUI RO 15631948 Satu Mare, B-DUL I.C. Bratianu nr.5/45				INITIERE PLAN URBANISTIC ZONAL IMOBIL DE LOUIT P+1+M-LOCUINTE COLECTIVE SATU MARE, STR.CRASNA NR.5		PR.nr. 4/2021 init.FUZ
sef proiect	arh.Mircea Corodan		Scara 1:500	Beneficiar:SC HALMI BUILDING SRL		02
proiectat	arh.Mircea Corodan					
desenat	ing.Daniela Corodan		02.2021	PLAN DE SITUATIE		