

**PLAN URBANISTIC ZONAL**  
**CASA DE LOCUIT D+P SI ANEXA**  
**GOSPODAREASCA P, SATU MARE,**  
**STR. CURTIUS 1, F.N., NR. TOP. 180 642,**  
**JUDET SATU MARE**




**EI LUCRARI TEHNICO EDILITARE**

LEGENDA:

- ⋯⋯⋯ LIMITA ZONEI STUDIATE
- - - - - LIMITA AMPLASAMENTULUI STUDIAT
- CONSTRUCTII PROPUSE:
- 1. CASA DE LOCUIT D+P
- 2. ANEXA GOSPODAREASCA - P
- CONSTRUCTII EXISTENTE

- RETEA DE APA EXISTENTA
- LINIE ELECTRICA AERIANA EXISTENTA
- RETEA DE CANALIZARE EXISTENTA
- RETEA DE GAZ EXISTENTA

- - - RETEA DE APA PROPUSA
- - - LINIE ELECTRICA PROPUSA
- - - RETEA DE CANALIZARE PROPUSA
- - - RETEA DE GAZ PROPUSA

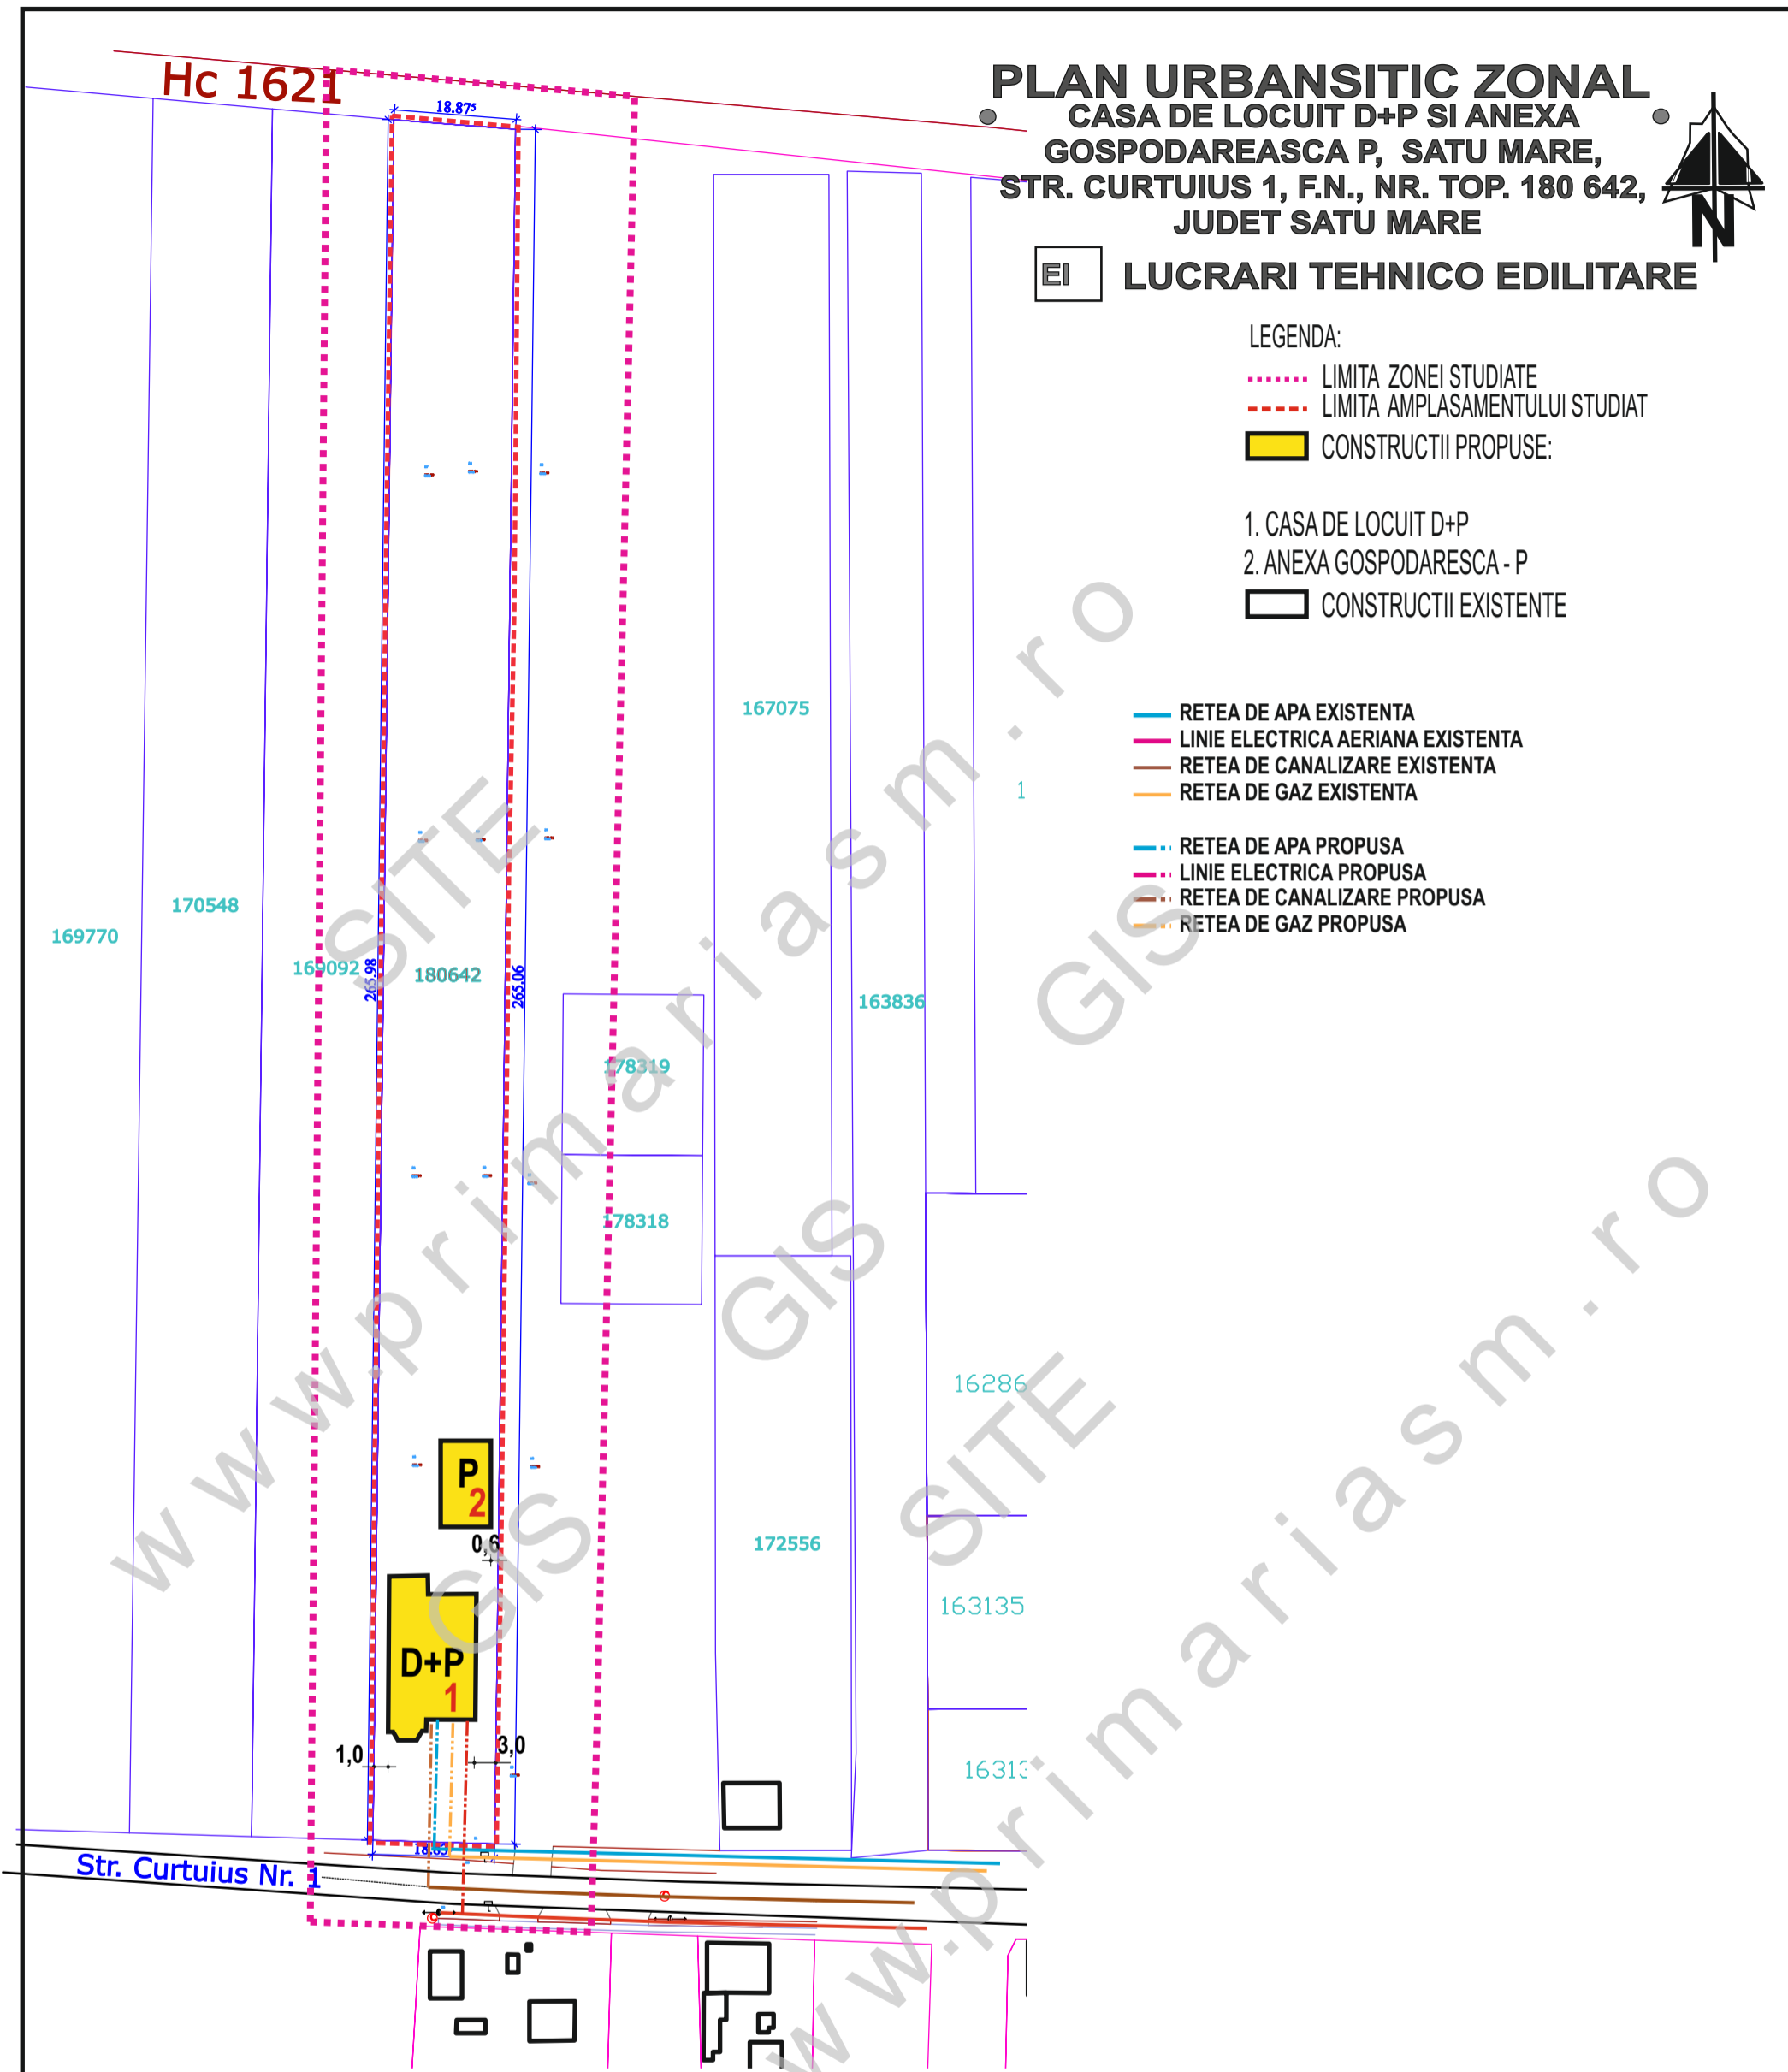

2022© www.kstl.ro

PROIECTANT: <b>SMART ARHINOVA STUDIO S.R.L.</b> Satu Mare, str. Simion Barnutiu, nr. 14 CIF: 35779710, NORC: J30/259/2016 0743 015808, 0743015799, 0261 710696 www.kstl.ro, office@kstl.ro		BENEFICIAR: <b>VARNA NICOLAE</b> <b>VARNA MARIA</b>		PROIECT NR.: <b>134/ 2022</b>	
SEF PROIECT Arh. ILEA GHEORGHE	SEMNATURA	SCARA 1 : 1000	TITLU PROIECT: PLAN URBANISTIC ZONAL <b>CASA DE LOCUIT D+P SI ANEXA GOSPODAREASCA P, SATU MARE,</b> <b>STR. CURTIUS 1, F.N., NR. TOP. 180642, JUD SATU MARE</b>		FAZA: <b>P.U.Z.</b>
PROIECTAT Arh. ILEA CASANDRA	DESENAT Arh. ILEA CASANDRA	NOIEMBRIE 2022	TITLU PLANSA: <b>LUCRARI TEHNICO EDILITARE</b>		PLANSA NR.: <b>E1</b>