




LEGENDA:



AMPLASAMENT STUDIAT

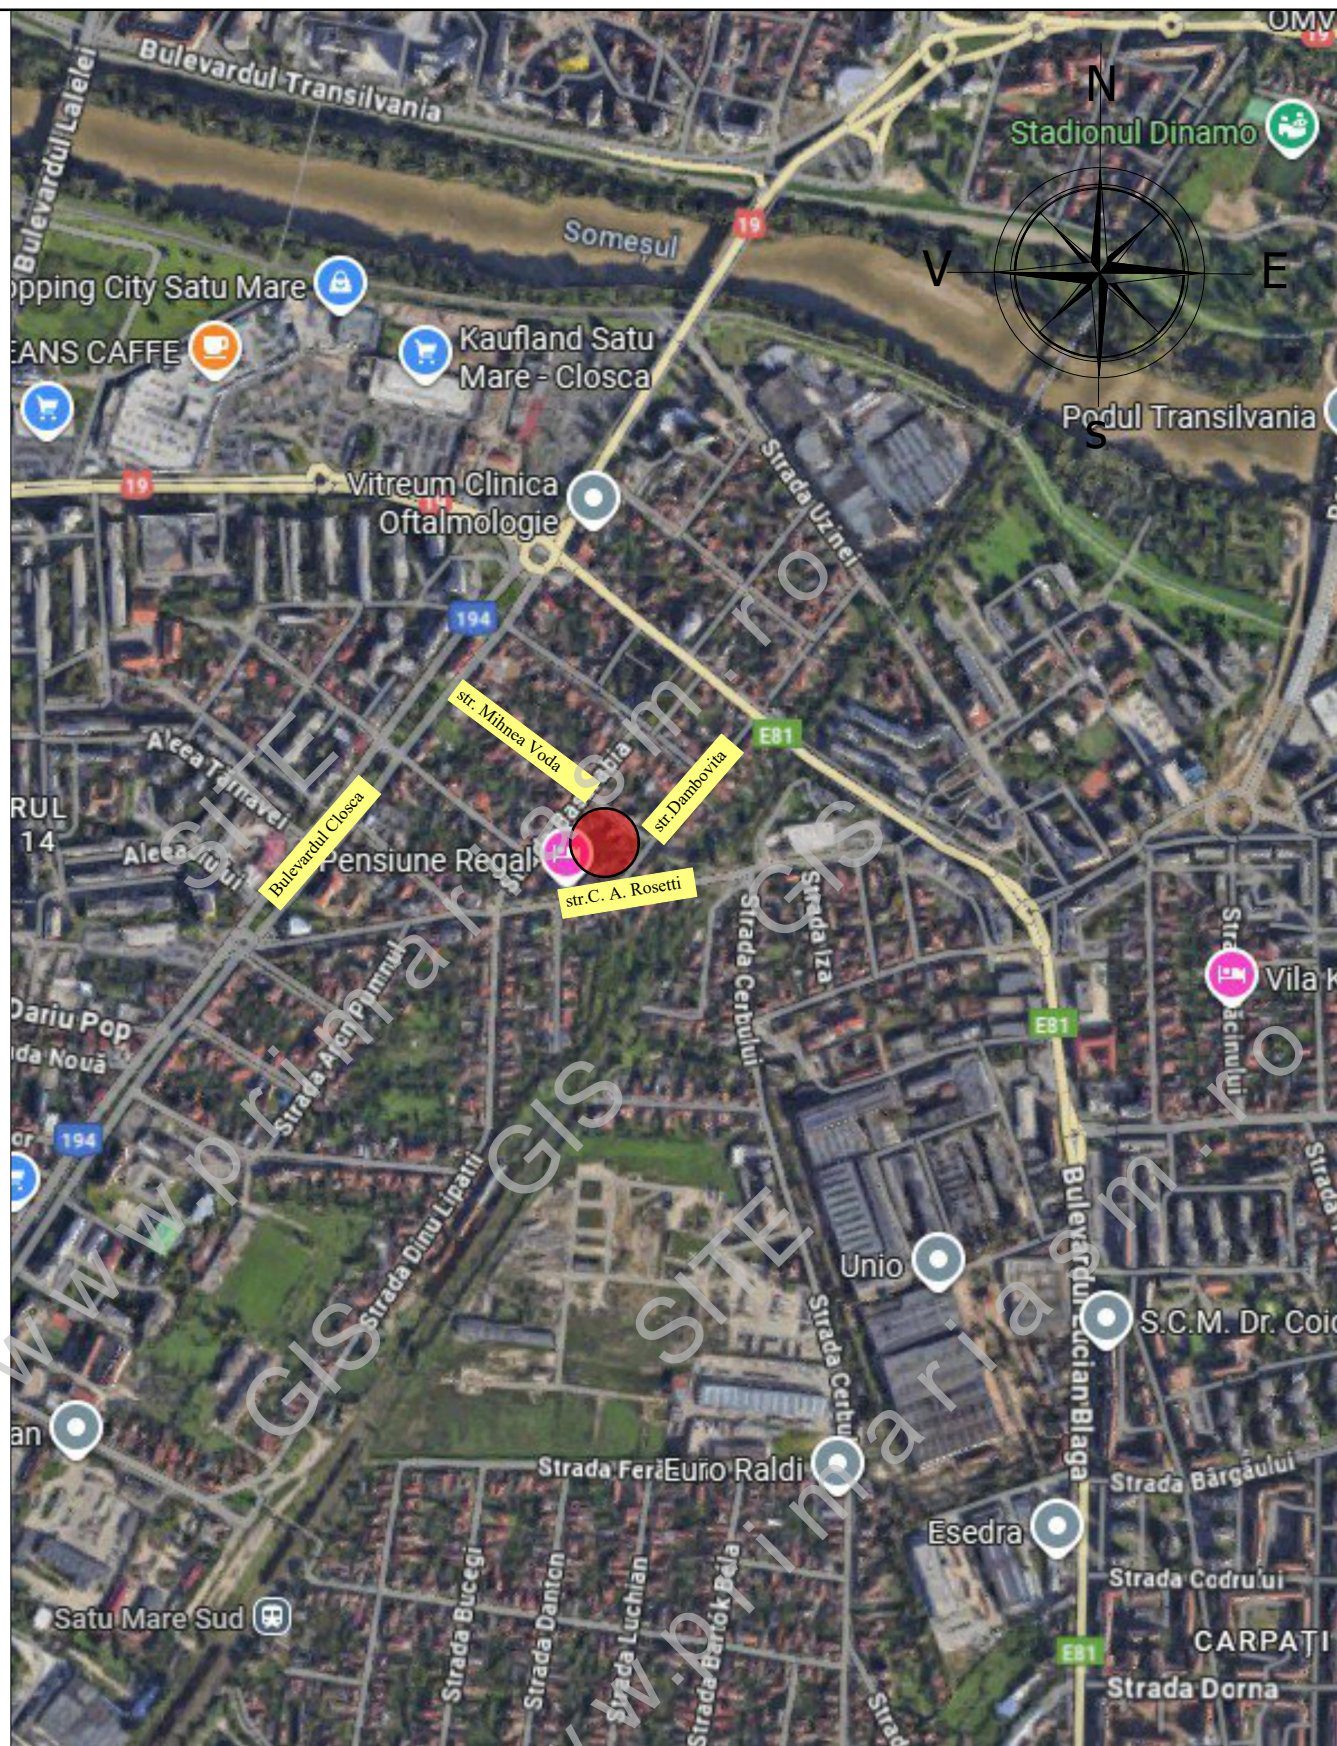

S.C. AD PAVI DINAMIC S.R.L.

mun. Satu Mare str. C. Coposu nr. 2 et. 7 ap. 58/A, judetul Satu Mare
E-mail: satumare@arhidinamic.ro

beneficiar :

**SAS GHEORGHE-OVIDIU,
SAS FLOARE-MONICA
RACOLTEA DUMITRU-IOAN
RACOLTEA FLORICA-COSMINA**

nr. proiect :

394/2025

SEF PROIECT

arh.IUORAS VIOLETA

SEMNATURA

scara :
-/-

titlu proiect : PLAN URBANISTIC ZONAL
ZONA DE LOCUIT STR. DAMBOVITA IN MUN. SATU MARE
CF 191986 SI CF 187981

faza :

P.U.Z.

DESENAT

FORIZS TUNDE

data :
SEPT. 2025

plansa :

PLAN DE INCADRARE IN ZONA

nr. plansa :

A-01