
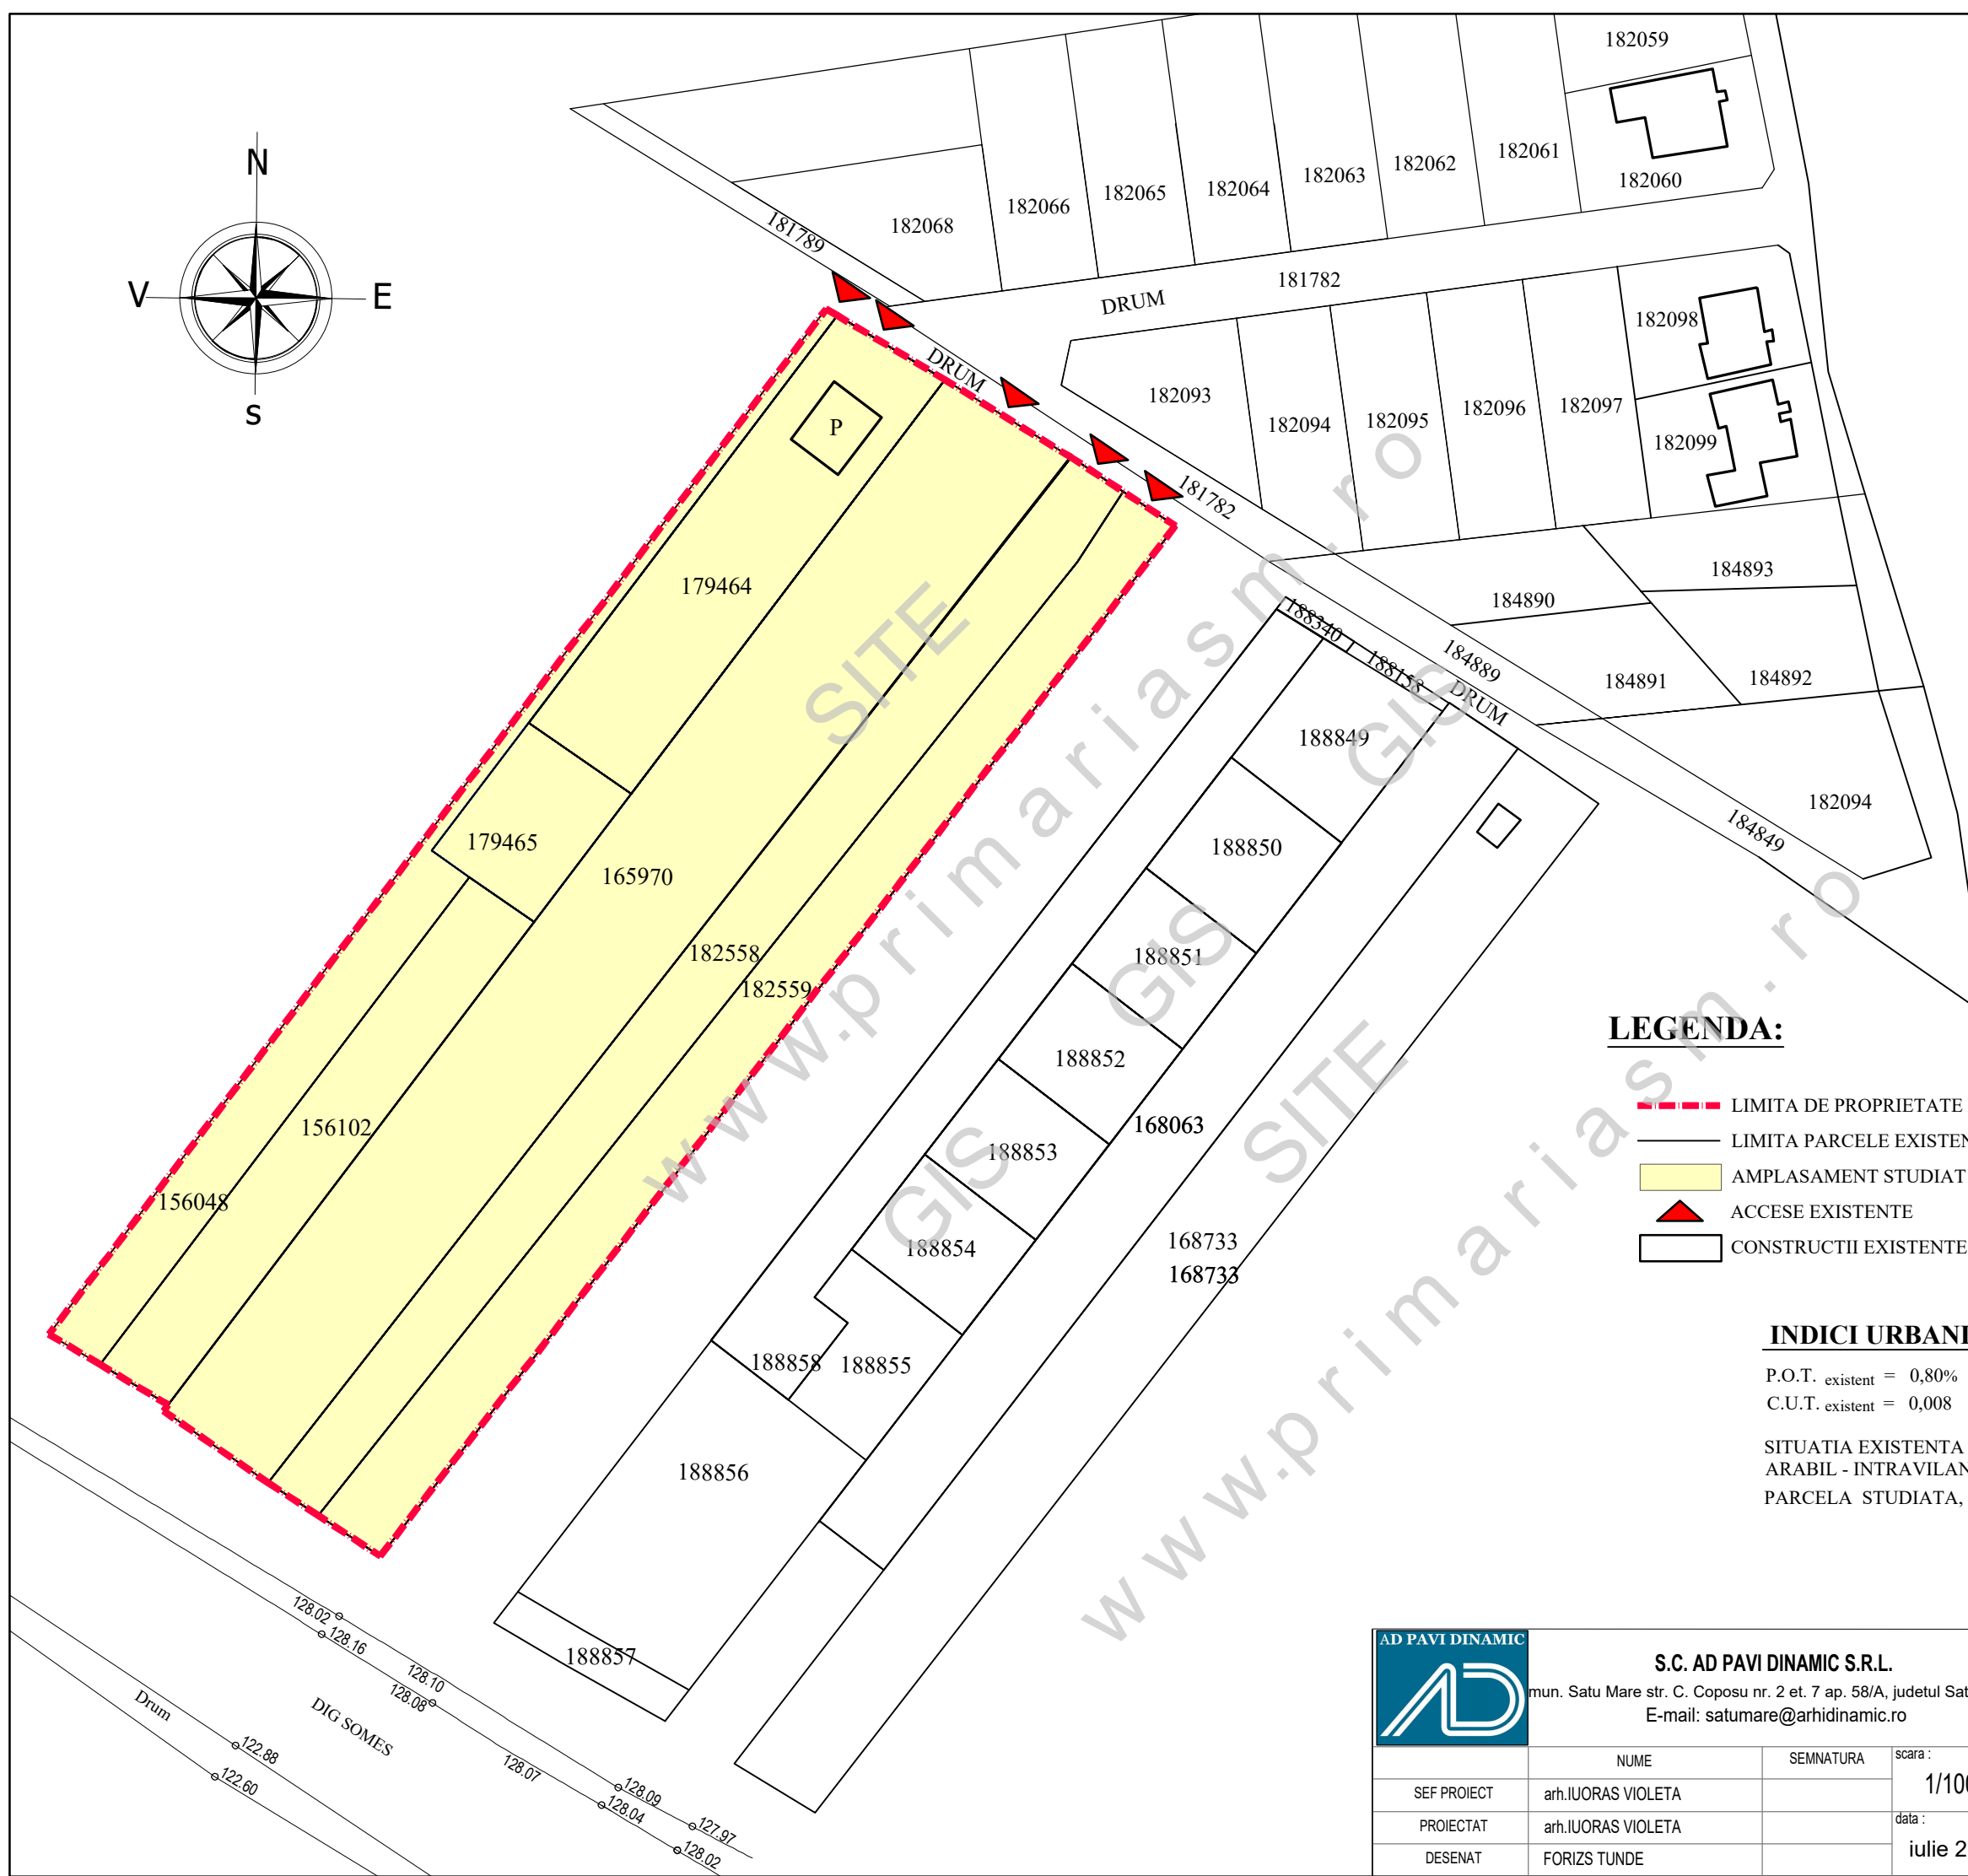


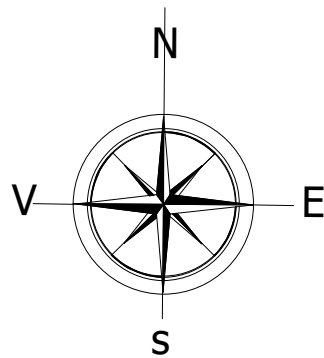

LEGENDA:

- LIMITA DE PROPRIETATE BENEFICIAR
- LIMITA PARCELE EXISTENTE
- AMPLASAMENT STUDIAT
- ▲ ACCESE EXISTENTE
- CONSTRUCTII EXISTENTE

INDICI URBANISTICI :

P.O.T. existent = 0,80%
C.U.T. existent = 0,008

SITUATIA EXISTENTA : PROPRIETATE PRIVATA, CURTI CONSTRUCTII SI TEREN ARABIL - INTRAVILAN SI PARTIAL EXTRAVILAN
PARCELA STUDIATA, CU O SUPRAFATA TOTALA DE 12 400 MP

AD PAVI DINAMIC S.C. AD PAVI DINAMIC S.R.L. mun. Satu Mare str. C. Coposu nr. 2 et. 7 ap. 58/A, judetul Satu Mare E-mail: satumare@arhidinamic.ro				beneficiar : VARGA FRANCISC-VASILE si VARGA ANNAMARIA, BALOG ELOD si BALOG ANETTA-MELINDA	nr. proiect : 339 / 2025
titlu proiect : P.U.Z. - LOTIZARE IN VEDEEA CONSTRUIRII DE LOCUINTE INDIVIDUALE si INTRODUCERE PARTIALA IN INTRAVILAN, MUN. SATU MARE, NR. CAD. 182558, 182559, 165970, 179464, 179465, 156102, 156048, JUDETUL SATU MARE				faza : P.U.Z.	
scara : 1/1000				plansa : PLAN DE SITUATIE	nr. plansa : A-02
SEF PROIECT	arh.IUORAS VIOLETA	SEMNATURA		data : ieulie 2025	
PROIECTAT	arh.IUORAS VIOLETA				
DESENAT	FORIZS TUNDE				