


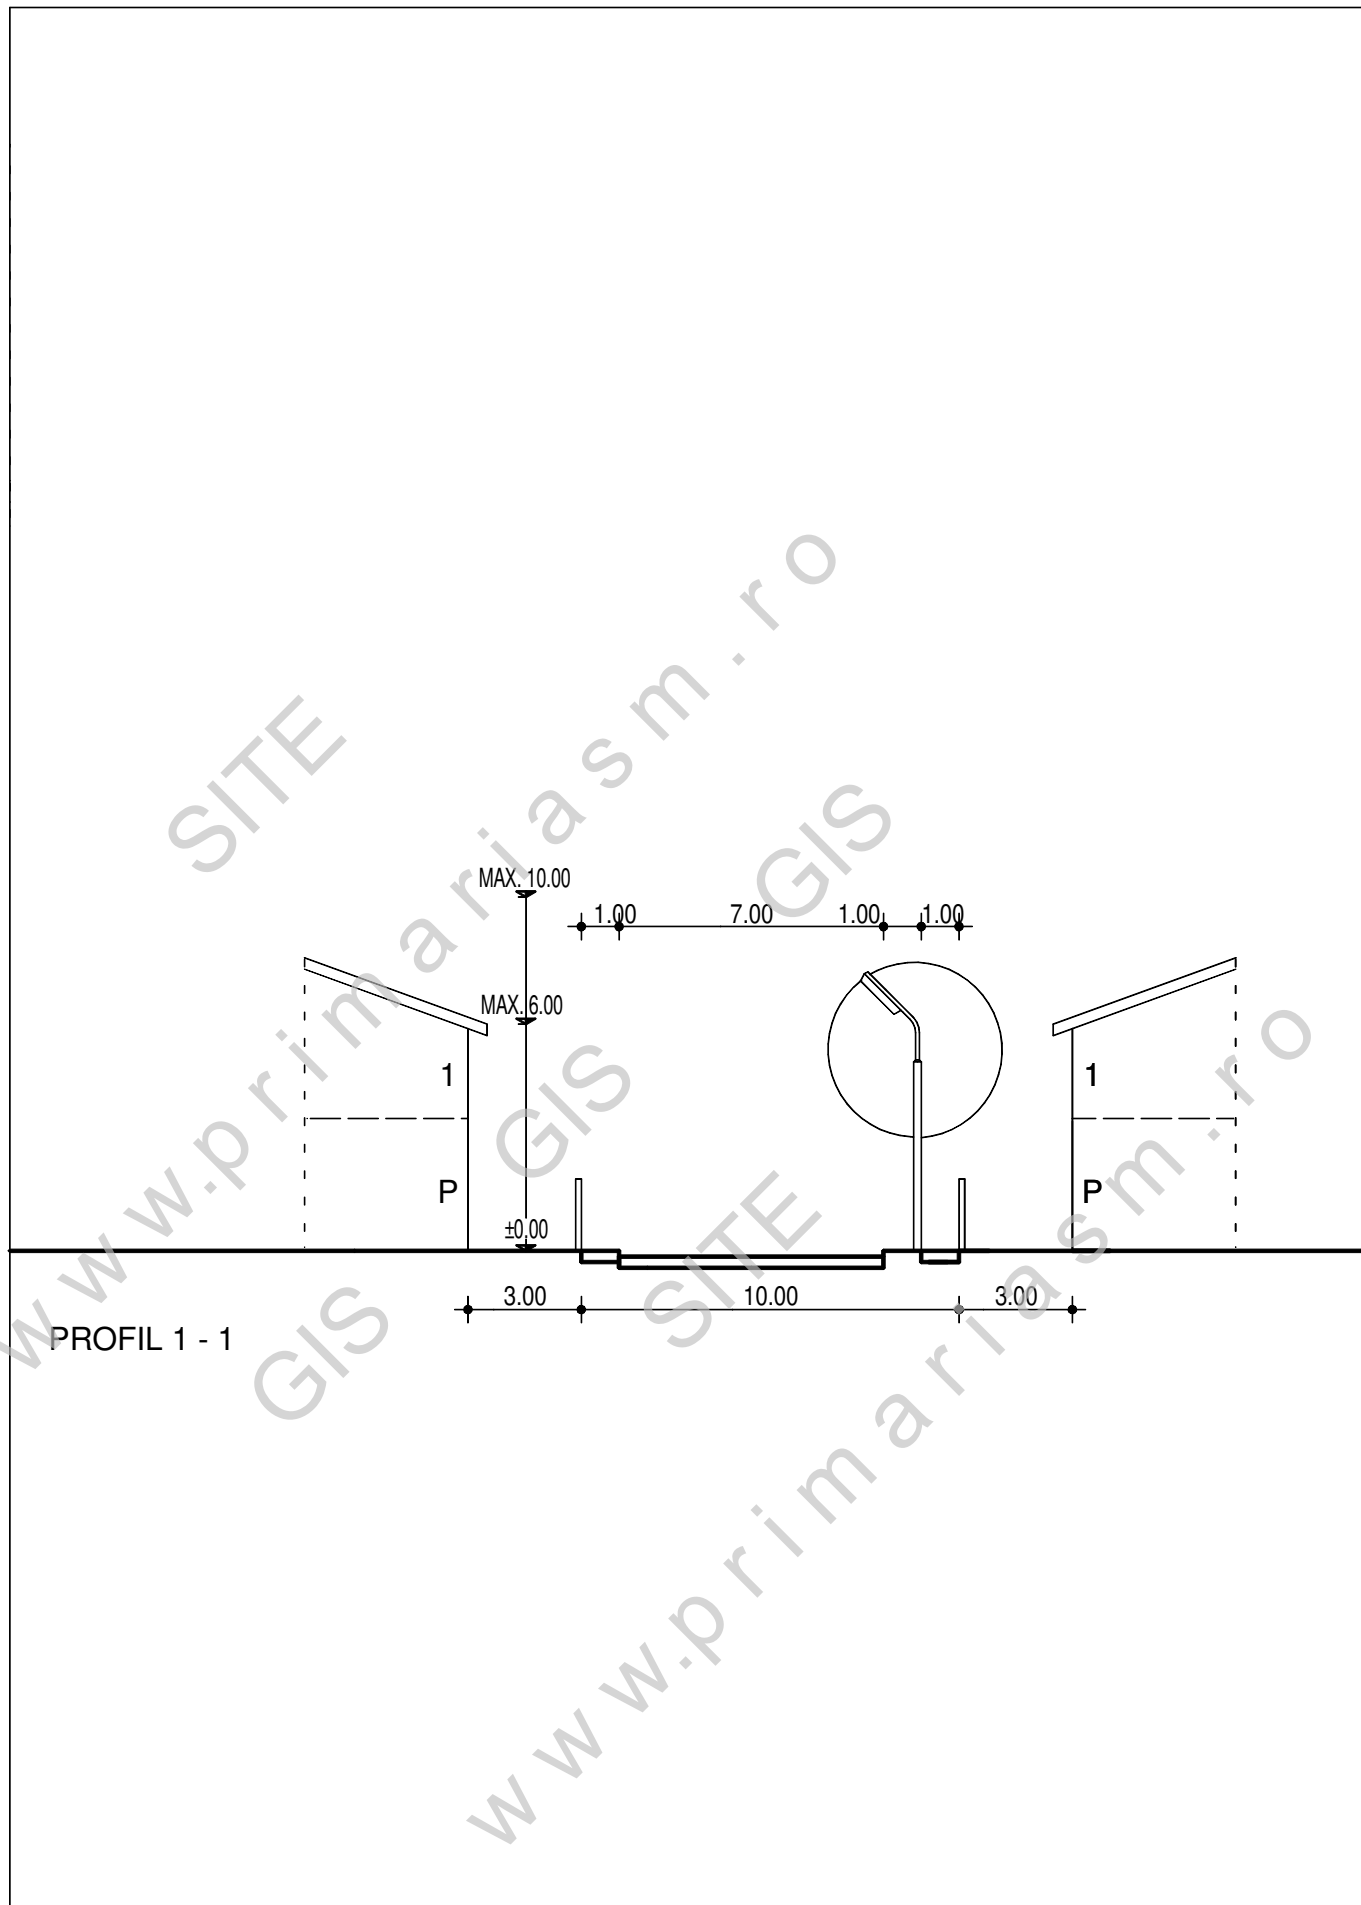

BIROU INDIVIDUAL DE ARHITECTURA VARGA LUDOVIC SATU MARE STR. PELICAN NR. 9 C.I.F. 27806350 0745599671, 0361804307 ludovic_varga@yahoo.com			PR.NR. 092/2020	P.U.Z. ZONA DE INDUSTRIE SI SERVICII IN MUN. SATU MARE, STR. DEPOZITELOR PE PARCELA CU NR. CAD. 176855 BENEFICIAR: S.C. REAL GLASS SRL		
	NUMELE	SEMNATURA	T.N.A.	SCARA 1:200 06 / 2020		FAZA P.U.Z.
SEF PROIECT	ARH.VARGA LUDOVIC		00271			A 4
PROIECTAT	ARH.VARGA LUDOVIC		00271			
DESENAT	ARH.VARGA LUDOVIC			PROFIL CARACTERISTIC		