
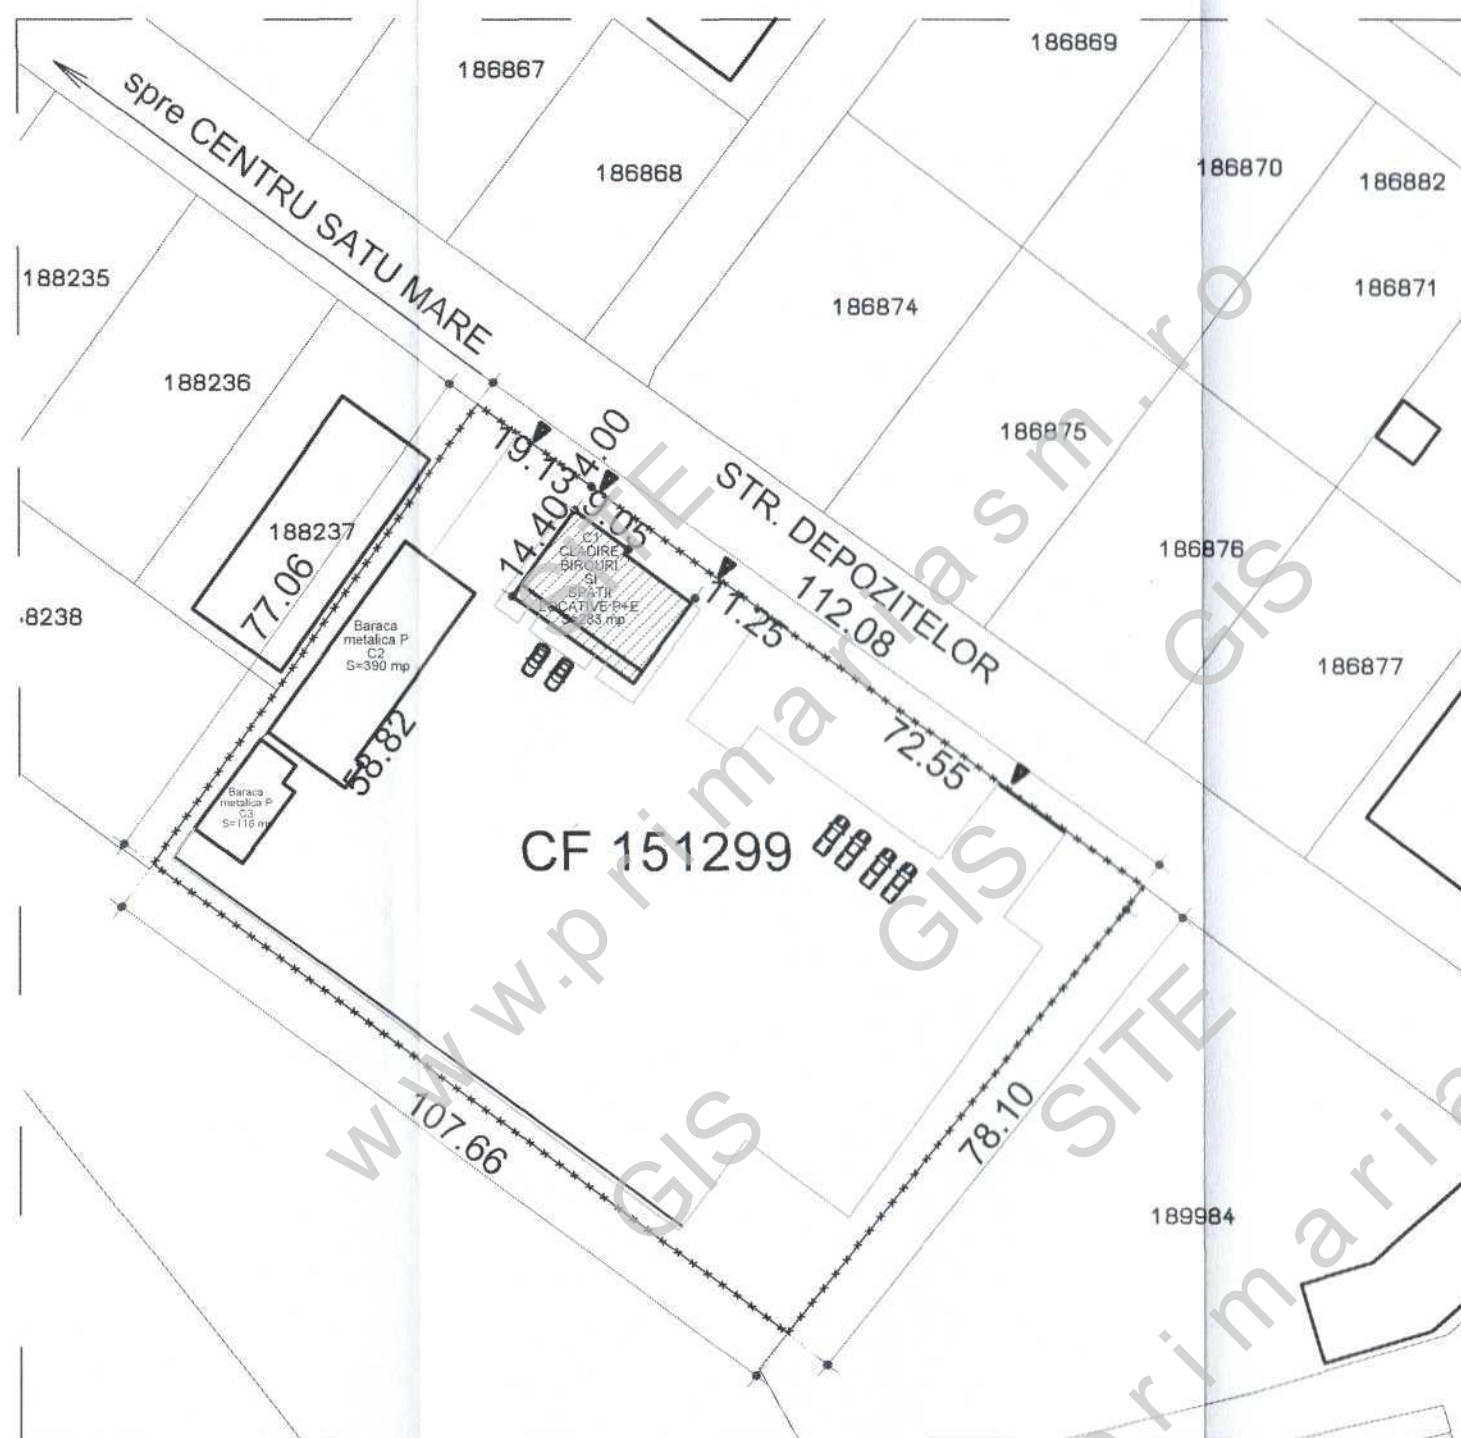


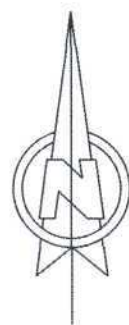

P.O.T. existent = 8.30%
C.U.T. existent = 0.10
P.O.T. propus = 50%
C.U.T. propus = 1.50

LEGENDA

- Limita de proprietate
[Hatched Box] Cladire studiată
[White Box] Cladiri existente

ERYZA PROIECT S.R.L. sal CARASEU nr. 405, jud. SATU MARE Tel. 0261.877.700				BENEFICIAR: S.C. LIDIANA L & V S.R.L. reprezentat de TITE IOAN	Proiect nr.
SPECIFICATIE	NUME	SEMNATURA	Scara:	TITLU PROIECT & ADRESA: EXTINDERE, MODERNIZARE SI SUPRAETAJARE CU UN NIVEL CLADIRE EXISTENTA PARTER mun. Satu Mare, str. Depozitelor, nr. 62,, jud. Satu Mare	Faza:
SEF PROIECT	ARH.CSOMAI ERIKA		1:1000		P.U.Z.
PROIECTAT	ARH.CSOMAI ERIKA		Data:		
DESENAT	ARH.CSOMAI ERIKA			PLANSA: PLAN DE SITUATIE	Plansa nr. U2