



# STUDIU DE OPORTUNITATE

ELABORARE PUZ PTR.CONSTRUIRE CASA DE LOCUIT P  
MUN. SATU MARE ZONA STR. DOROBANTILOR NR. CAD.178460









RETELE TEHNICO EDILITARE

## LEGENDA


### LIMITE

-  LIMITA ZONEI STUDIATE
-  LIMITA TEREN BENEFICIAR

### RETELE EDILITARE

-  RETEA DE APA EXISTENTA
-  RETEA DE APA PROPUSA
-  RETEA DE GAZE NATURALE EXISTENTA
-  RETEA DE GAZE NATURALE PROPUSA
-  LINIE ELECTRICA AERIANA DE 0,4KV EXISTENTA
-  LINIE ELECTRICA SUBTERANA DE 0,4KV PROPUSA
-  RETEA DE CANALIZARE EXISTENTA
-  RETEA DE CANALIZARE PROPUSA

DENUMREA REZELEI	LUNGIME
RETEA DE APA	16 m
RETEA DE CANALIZARE	18 m
LINIE ELECTRICA 0,4KV	22 m
RETEA DE GAZE	18 m

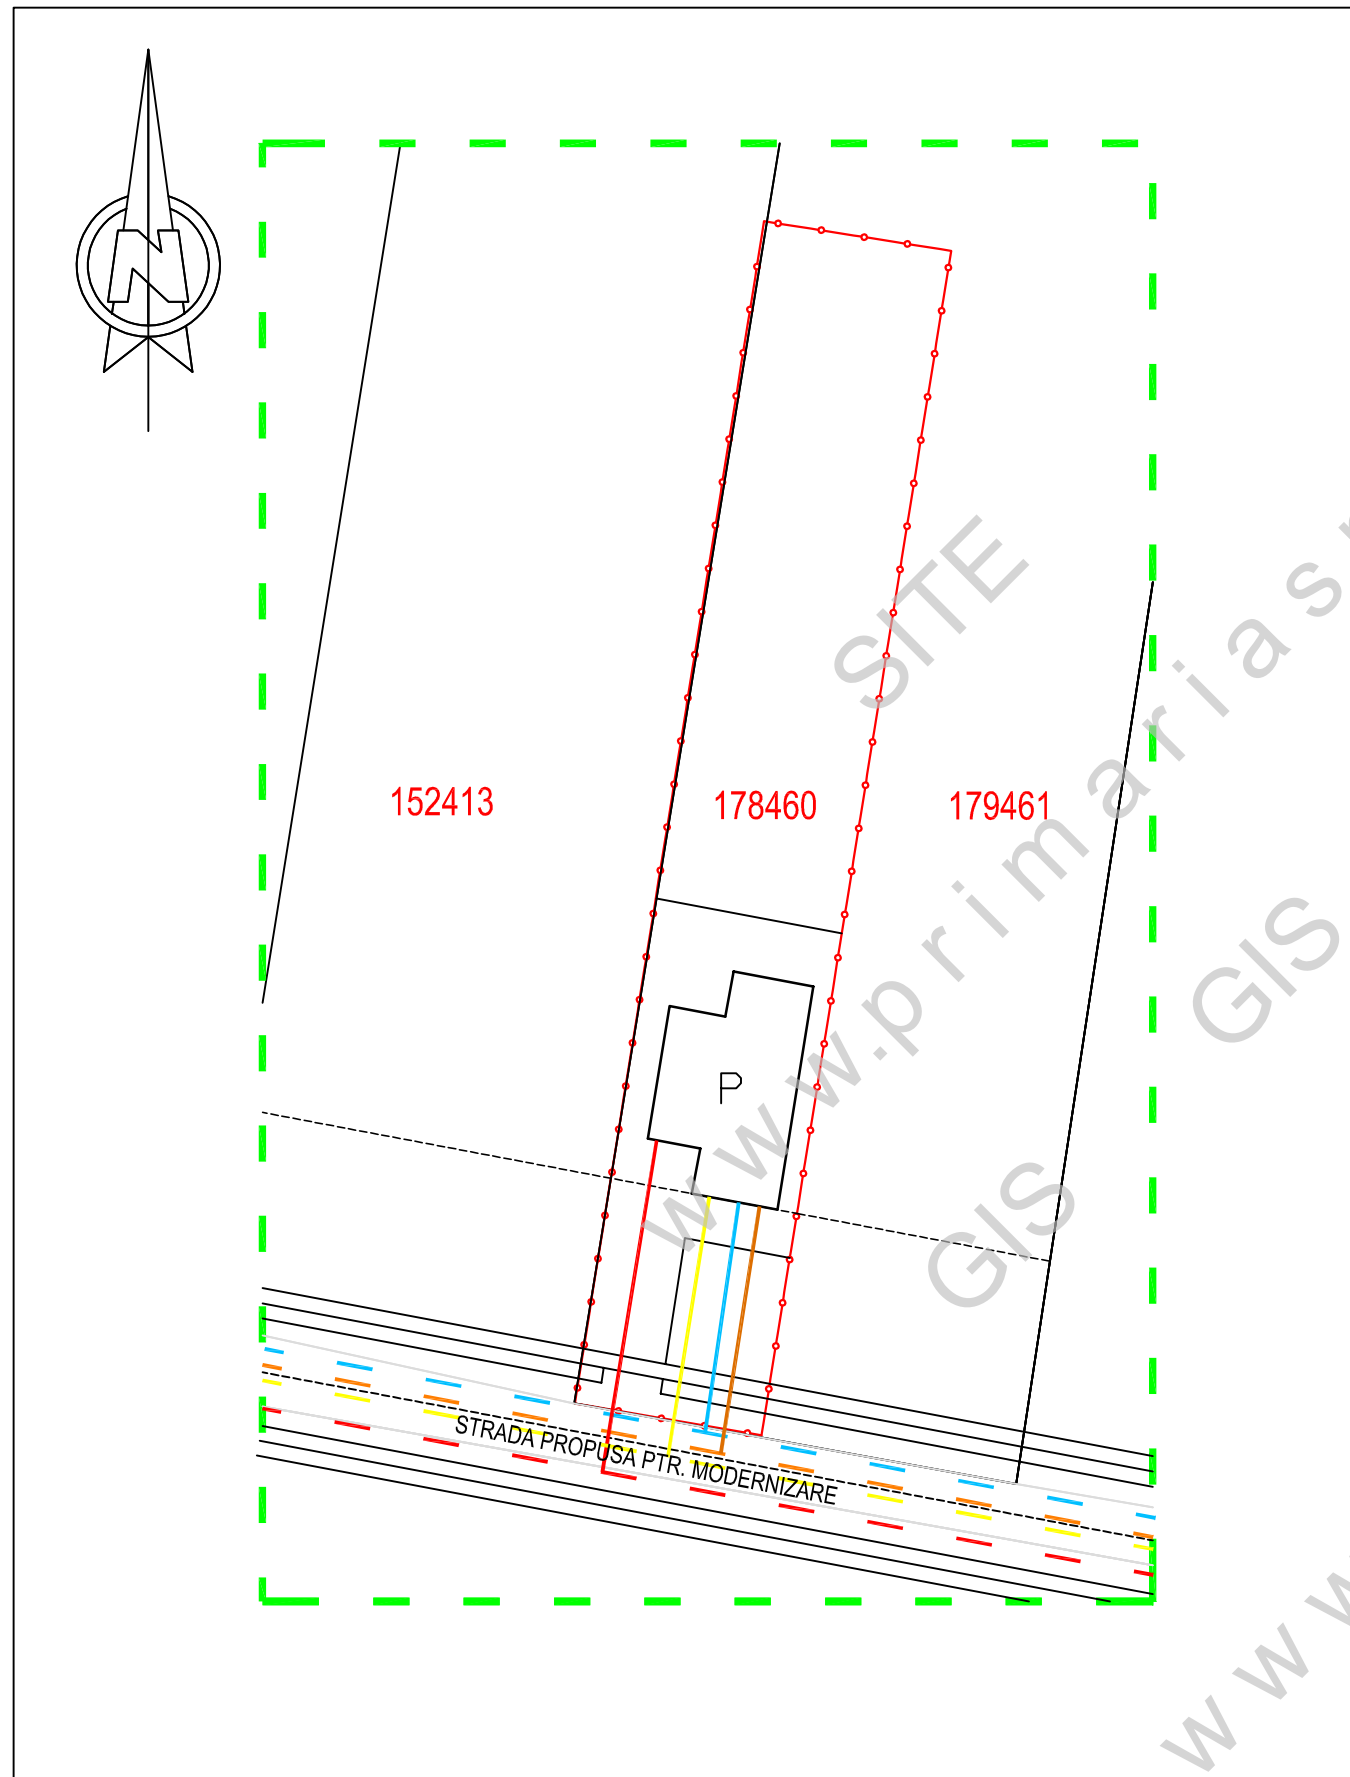

S.C. ARHING S.R.L.

SATU MARE  
B-dul I. C. Bratianu nr. 5 sc. E ap. 43  
REG. COM. J30/381/2006  
C.U.I. 18582491

Tel. 0361-809080  
0745654884  
0744551191  
e-mail : arhing @ sm. rdsnet.ro

Beneficiar:

BARTA LUDOVIC si  
BARTA ELISABETA

NR. PROIECT  
14/2021

SPECIFICATIE

NUME

SEMNETURA

SCARA:

1:1000

PROIECTAT

arh. BABICI NICOLAE

DESENAT

arh. BABICI NICOLAE

VERIFICAT

arh. BABICI NICOLAE

SEP.2021

Titlu proiect  
ELABORARE PUZ PTR. CONSTRUIRE CASA DE LOCUIT P  
MUN. SATU MARE-zona STR. DOROBANTILOR 178460

FAZA:  
PUZ

PLAN DE SITUATIE  
RETELE EDILITARE

PLANSA NR:  
A4