


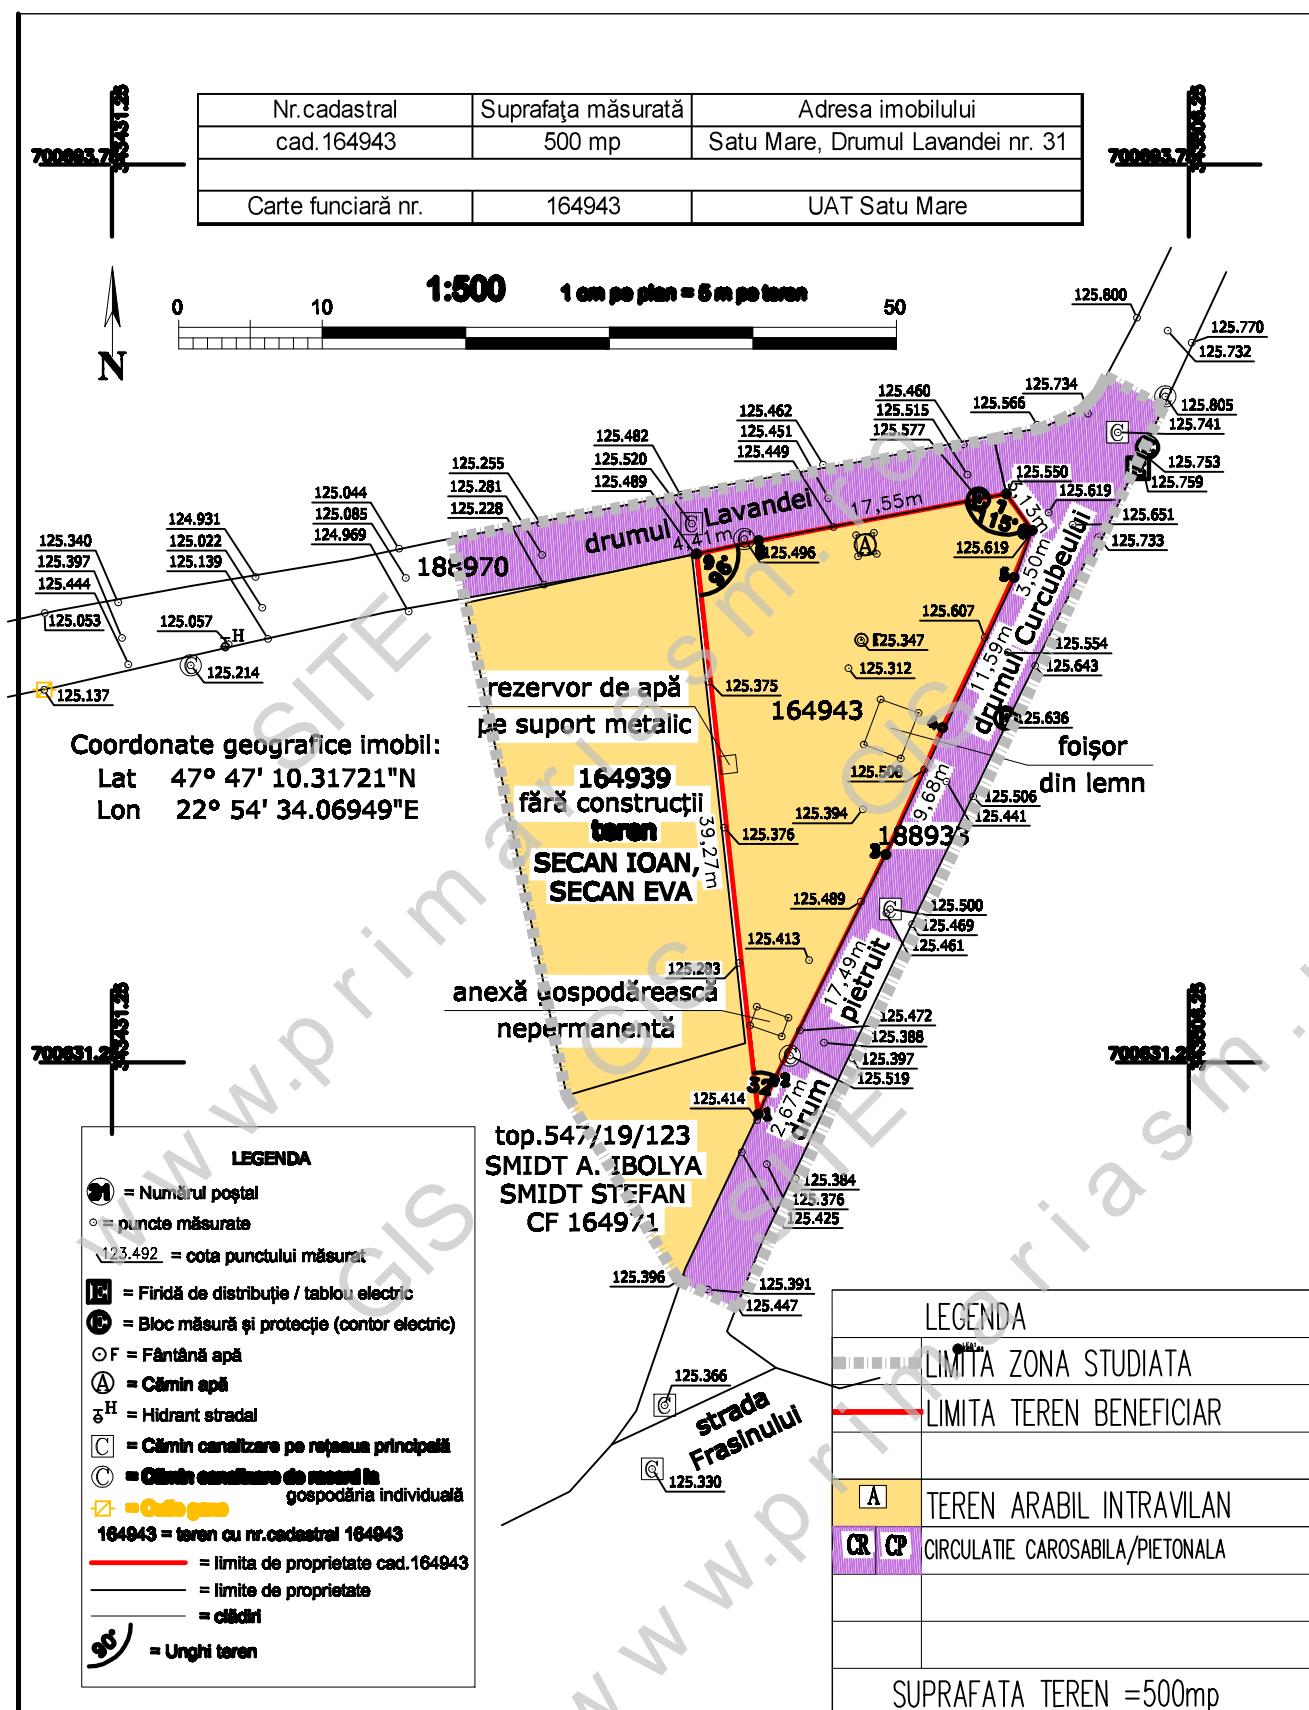

S.C. PERACTO AG S.R.L. JUD.SATU MARE,VILE SATU MARE STR.ARDUDULUI NR.4/B				Beneficiar: POP LUCIAN si COVACI NATALIA-ILEANA		NR. PROIECT 6/ 2026	
				ELABORARE SI APROBARE P.U.Z. – CONSTRUIRE CASA DE VACANTA MUN. SATU MARE ZONA , DRUMUL LAVANDEI NR.31 NR.CAD 164943 JUD. SATU MARE		FAZA: INITIERE P.U.Z.	
SPECIFICATIE		NUME	SEMNATURA	SCARA:			
SE FPROIECT		c.arh PUGNER R.		1:500			
PROIECTAT		c.arh PUGNER R.		DATA:			
INTOCMIT		c.arh PUGNER R.		IUL 2026			
PLAN DE SITUATIE EXISTENT						PLANSĂ NR: A - 2	