


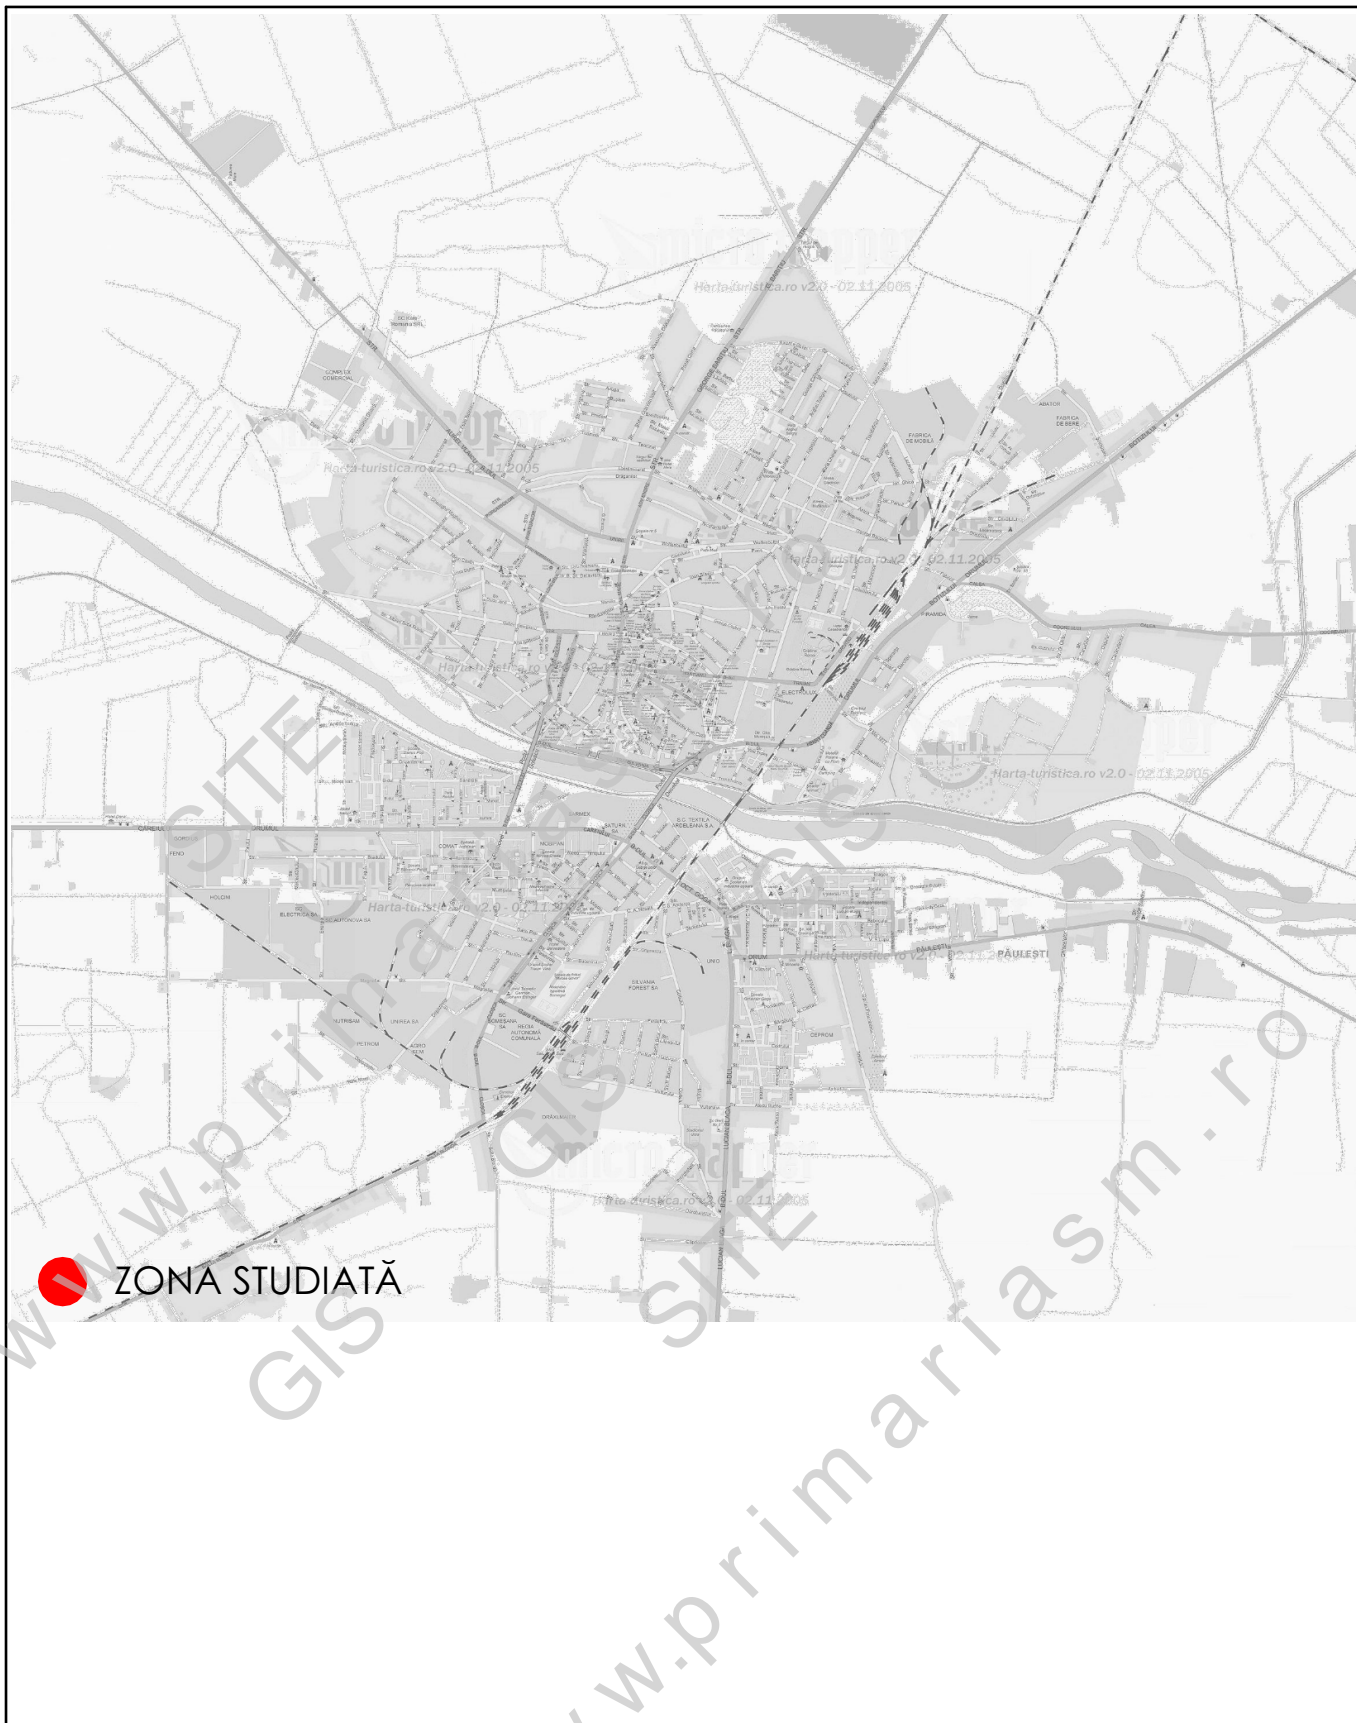

ZONA STUDIATĂ

AD PAVI DINAMIC



S.C. AD PAVI DINAMIC S.R.L.

mun. Satu Mare str. C. Coposu nr.2 et. 7 ap. 58/A, judetul Satu Mare, E-mail:satutare@arhidinamic.ro

Forma Depo

ARHITECTURA-URBANISM

MUN. SATU MARE STR. HOREA
NR.9 AP.7, JUD SATU MARE

TEL:0040 722 741040 FGRET@YAHOO.COM

BENEFICIAR:

Biserica Crestina Baptista Maghiara.

PROIECT NR.:

92 /2026

TITLU PROIECT:

**Elaborare PUZ - Demolare partiala casa S+P si
anexa si construire cladire cu functiune mixta
S+P+1E+M**

FAZA.:

P.U.Z.

TITLU PLANȘĂ:

Plan de incadrare

PLANȘA NR.:

U.01

	NUME	SEMNĂTURA	SCARA:
COORDONATOR URB.	ARH. IUORAS V.		
PROIECTAT	ARH. FORNVALD M.		DATA:
DESENAT	ARH. FORNVALD M.		Martie 2026