




AD PAVI DINAMIC

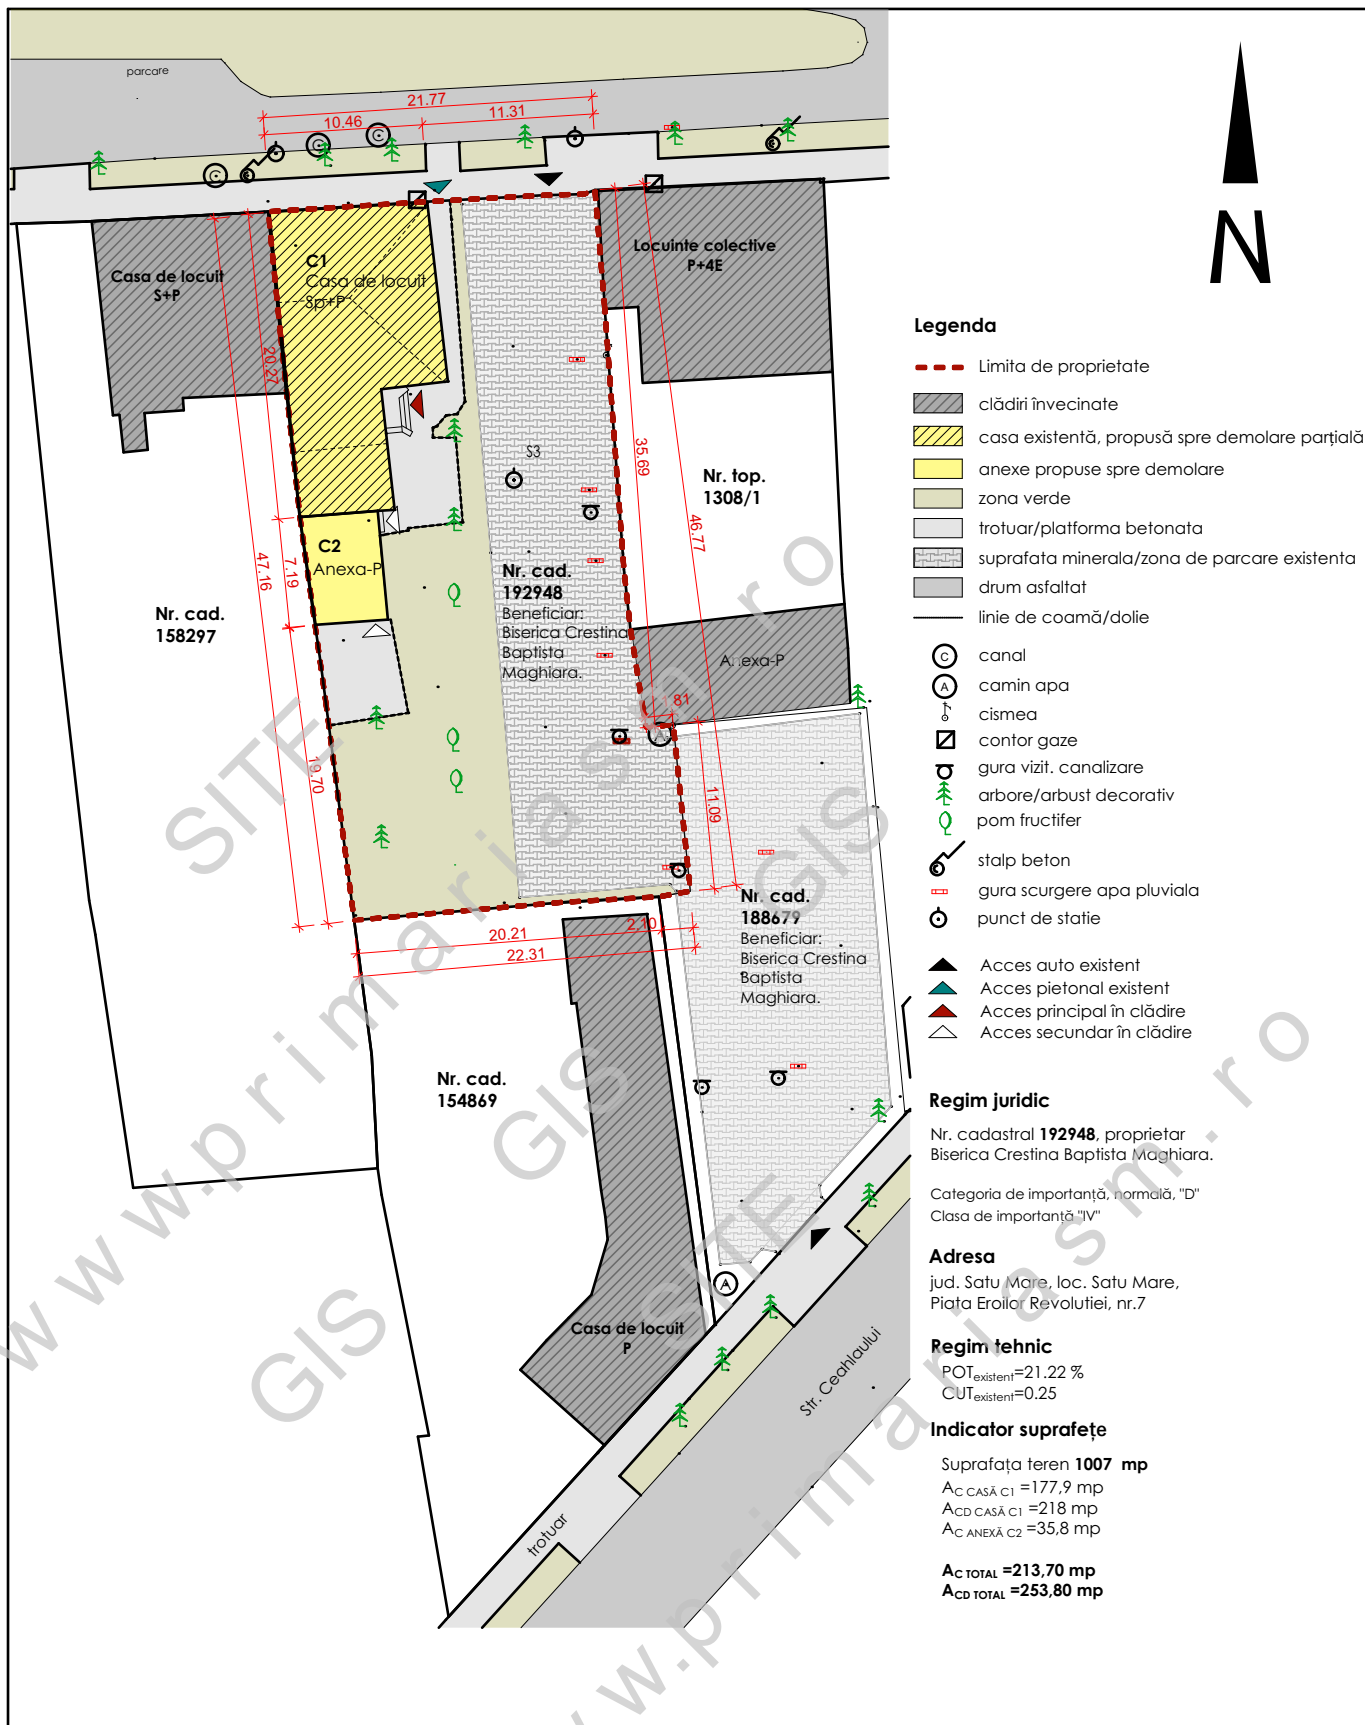

S.C. AD PAVI DINAMIC S.R.L.

mun. Satu Mare str. C. Coposu nr.2 et. 7 ap. 58/A, județul Satu Mare, E-mail:satutare@arhidinamic.ro

Forma Depo

ARHITECTURA-URBANISM

MUN. SATU MARE STR. HOREA
NR.9 AP.7, JUD SATU MARE

TEL:0040 722 741040 FGRET@YAHOO.COM

BENEFICIAR:
Biserica Crestina Baptista Maghiara.

PROIECT NR.:
92 /2026

COORDONATOR URB.	ARH. IUORAS V.	SEMNAȚURA	SCARA:	TITLU PROIECT:	FAZA.:
PROIECTAT	ARH. FORNVALD M.		1:500	Elaborare PUZ - Demolare partiala casa S+P si anexa si construire cladire cu functiune mixta S+P+1E+M	P.U.Z.
DESENAT	ARH. FORNVALD M.		Martie 2026	TITLU PLANȘĂ:	PLANȘA NR.:
				Plan de situatie existent	U.02