

STUDIU DE OPORTUNITATE


- CIMITIR ANIMALE DE COMPANIE
- EXTRAVILAN SATU MARE, F.N.,
- NR. TOP. 165179, JUDET SATU MARE



So2 PLAN SITUATIA EXISTENTA

LEGENDA

- LIMITA INTRAVILAN EXISTENT
- LIMITA AMPLASAMENTULUI - INTRAVILAN PROPU
- CAI DE COMUNICATIE RUTIERA SI AMENAJARI AFERENTE
- TEREN ARABIL EXTRAVILAN
- LINIE ELECTRICA SUBTERANA EXISTENTA
- LINIE ELECTRICA LEA 110 KV EXISTENTA
- CLADIRI EXISTENTE

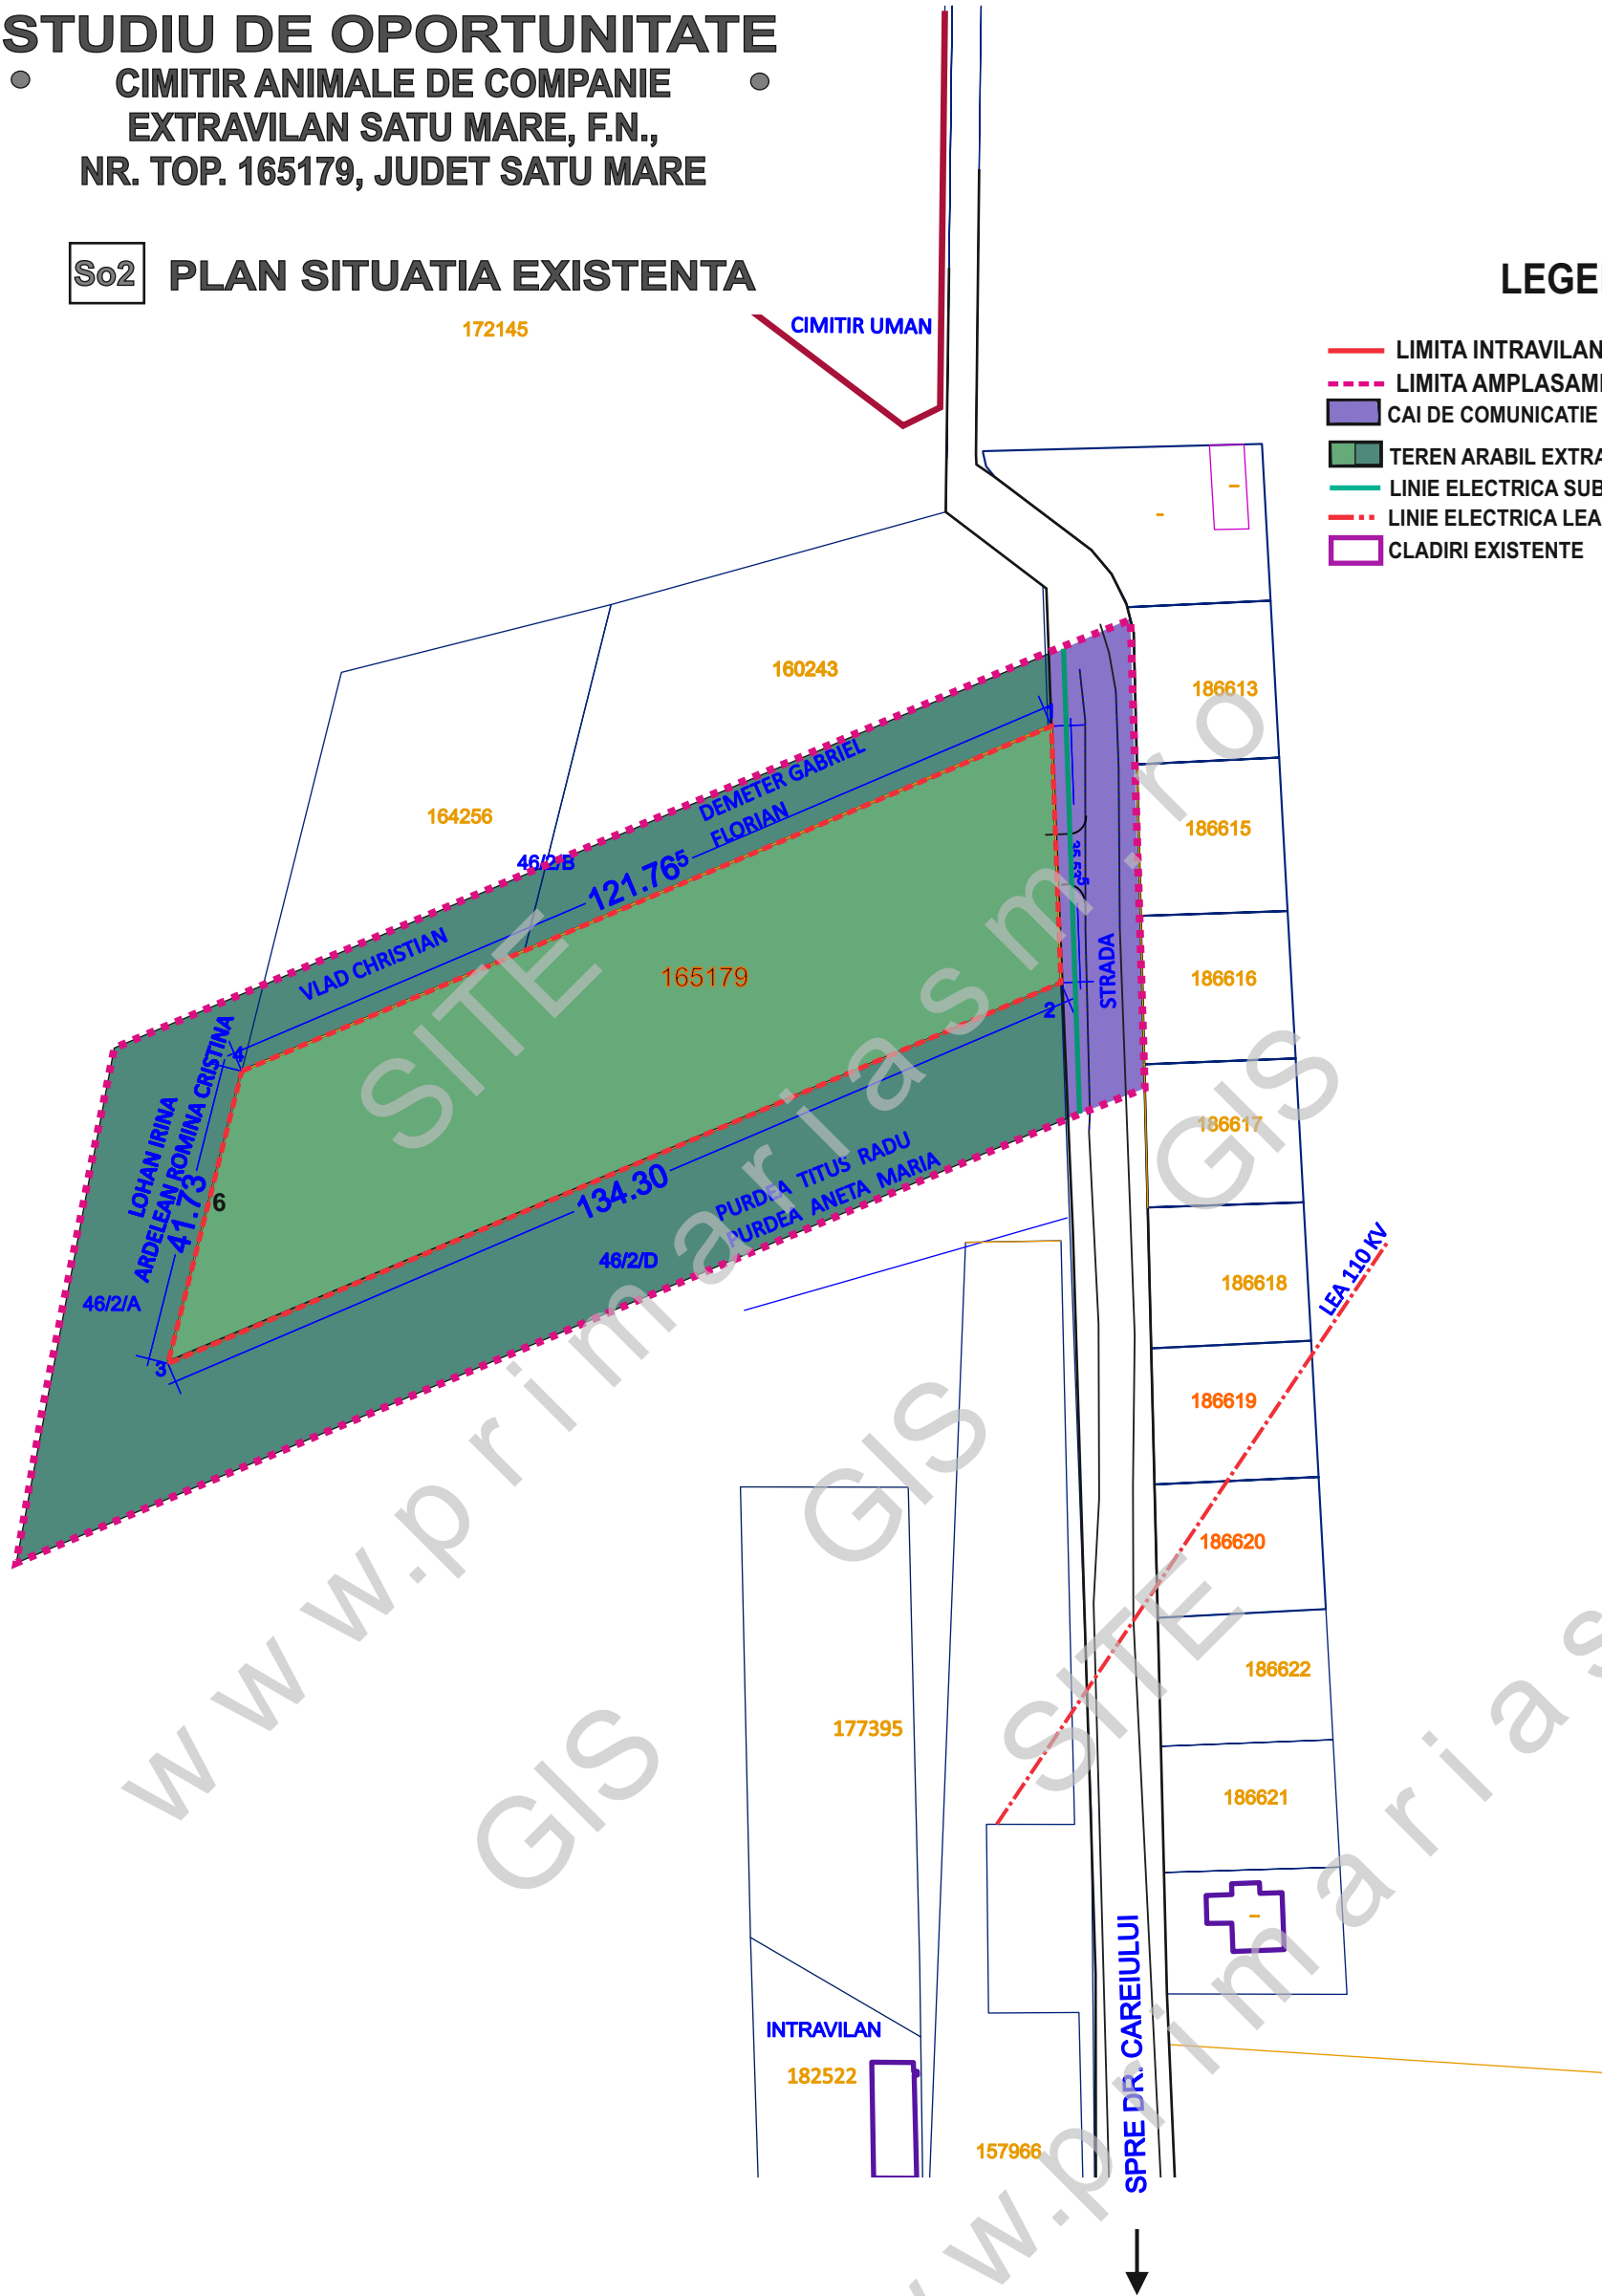

2025© www.kstl.ro

PROIECTANT:  SMART ARHINOVA STUDIO S.R.L. 0743015808 OFFICE@KSTL.RO; WWW.KSTL.RO				BENEFICIAR: ROSEMA TRADE SCREW S.R.L.		PROIECT NR.: 188/ 2025	
SEF PROIECT	Arh. ILEA GHEORGHE	SEMNATURA	SCARA 1 : 1000	TITLU PROIECT:STUDIU DE OPORTUNITATE CIMITIR ANIMALE DE COMPANIE, EXTRAVILAN SATU MARE, F.N., NR. TOP. 165179, JUD. SATU MARE			FAZA: S.O.
PROIECTAT	Arh. ILEA CASANDRA						
DESENAT	Arh. ILEA CASANDRA		NOIEMBRIE 2025	TITLU PLANSA: PLAN SITUATIA EXISTENTA			PLANSA NR.: So2