




LEGENDA:

AMPLASAMENT STUDIAT

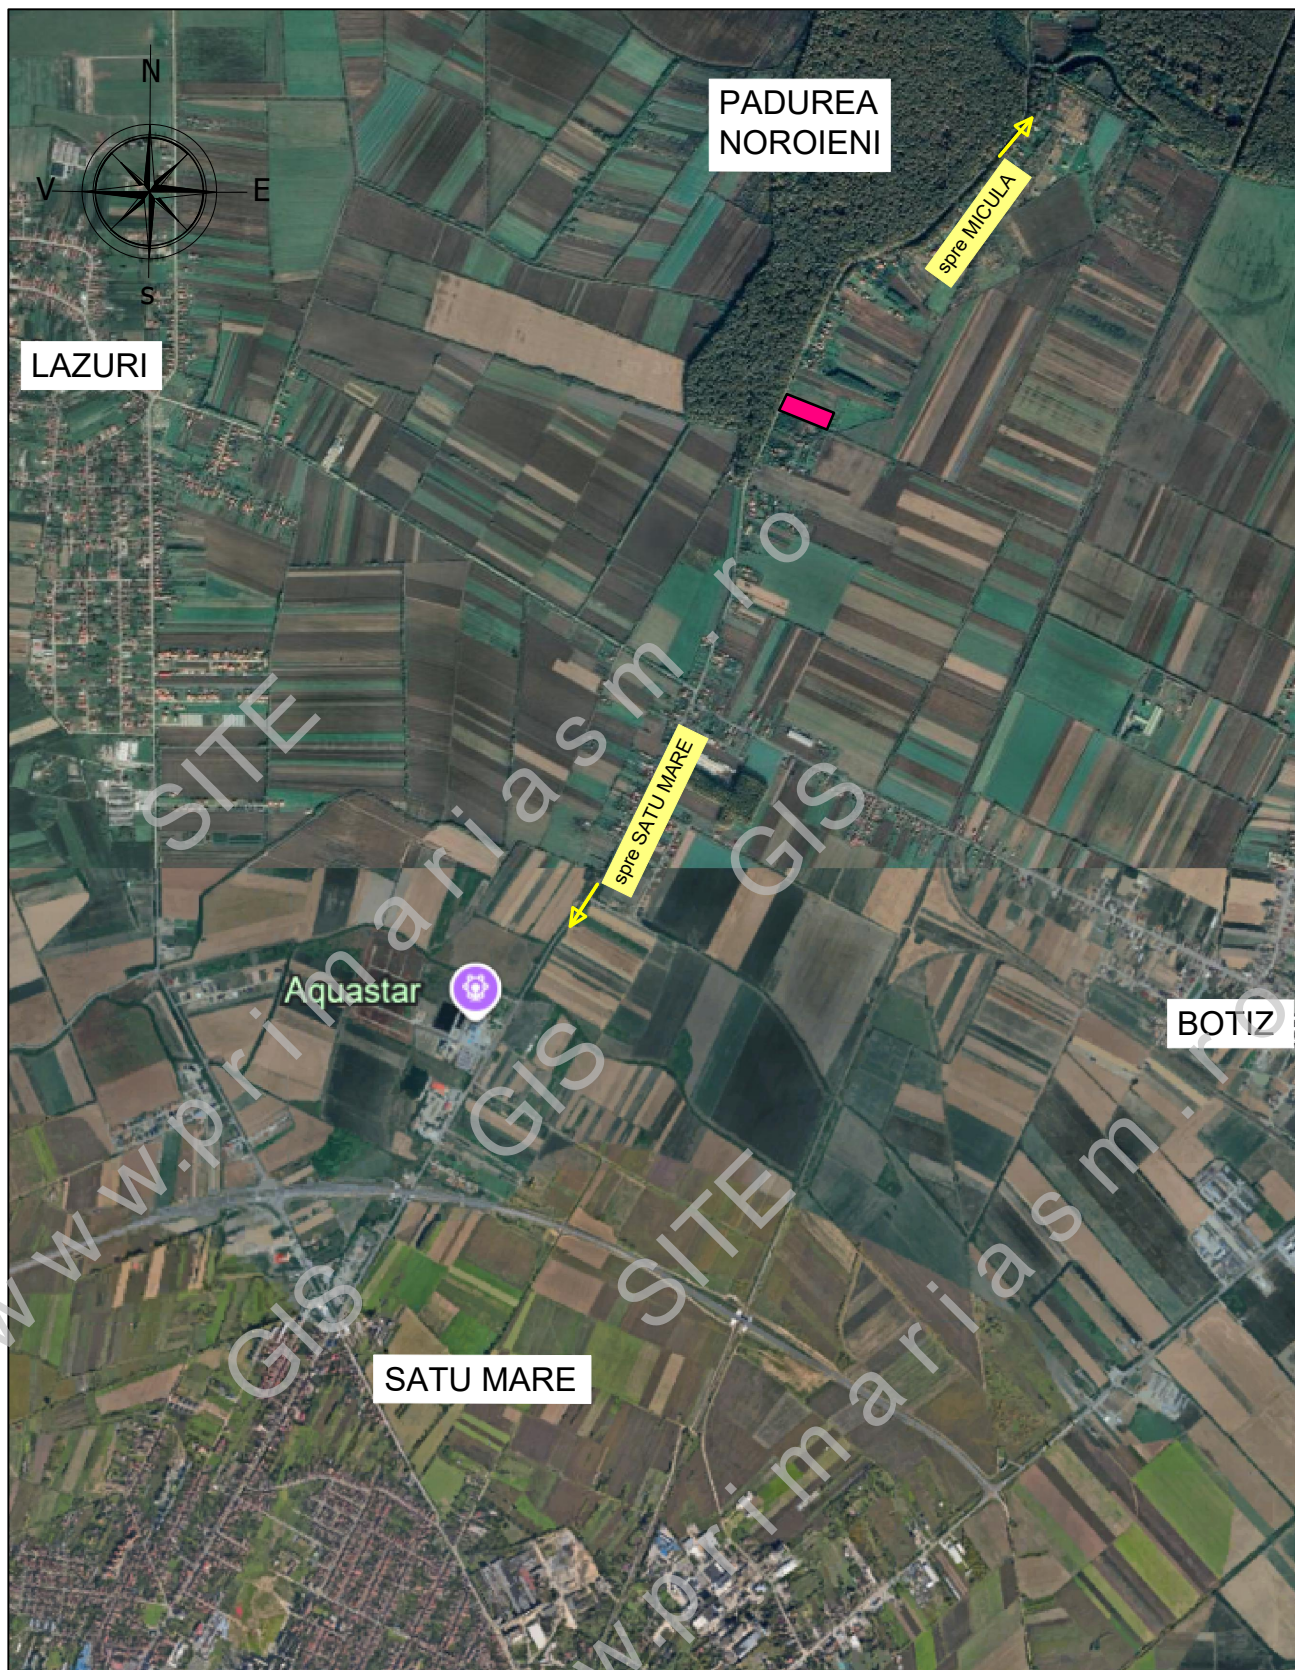

S.C. AD PAVI DINAMIC S.R.L.

mun. Satu Mare str. C. Coposu nr. 2 et. 7 ap. 58/A, judetul Satu Mare
E-mail: arhabitat2015@gmail.com

beneficiar :

FORTIU SERGIU - ANDREI

nr. proiect :

392 / 2025

titlu proiect :

P.U.Z. - LOTIZARE IN VEDEREA CONSTRUIRII -
CASE DE VACANTA, CU INTRODUCERE IN INTRAVILAN,
MUN. SATU MARE, NR. CAD. 164149, JUDETLUL SATU MARE

faza :

P.U.Z.

plansa :

PLAN DE INCADRARE

nr. plansa :

A-01

	NUME	SEMNTURA	scara :
SEF PROIECT	arh.IUORAS VIOLETA		-//-
PROIECTAT	arh.IUORAS VIOLETA		data :
DESENAT	FORIZS TUNDE		sept. 2025