


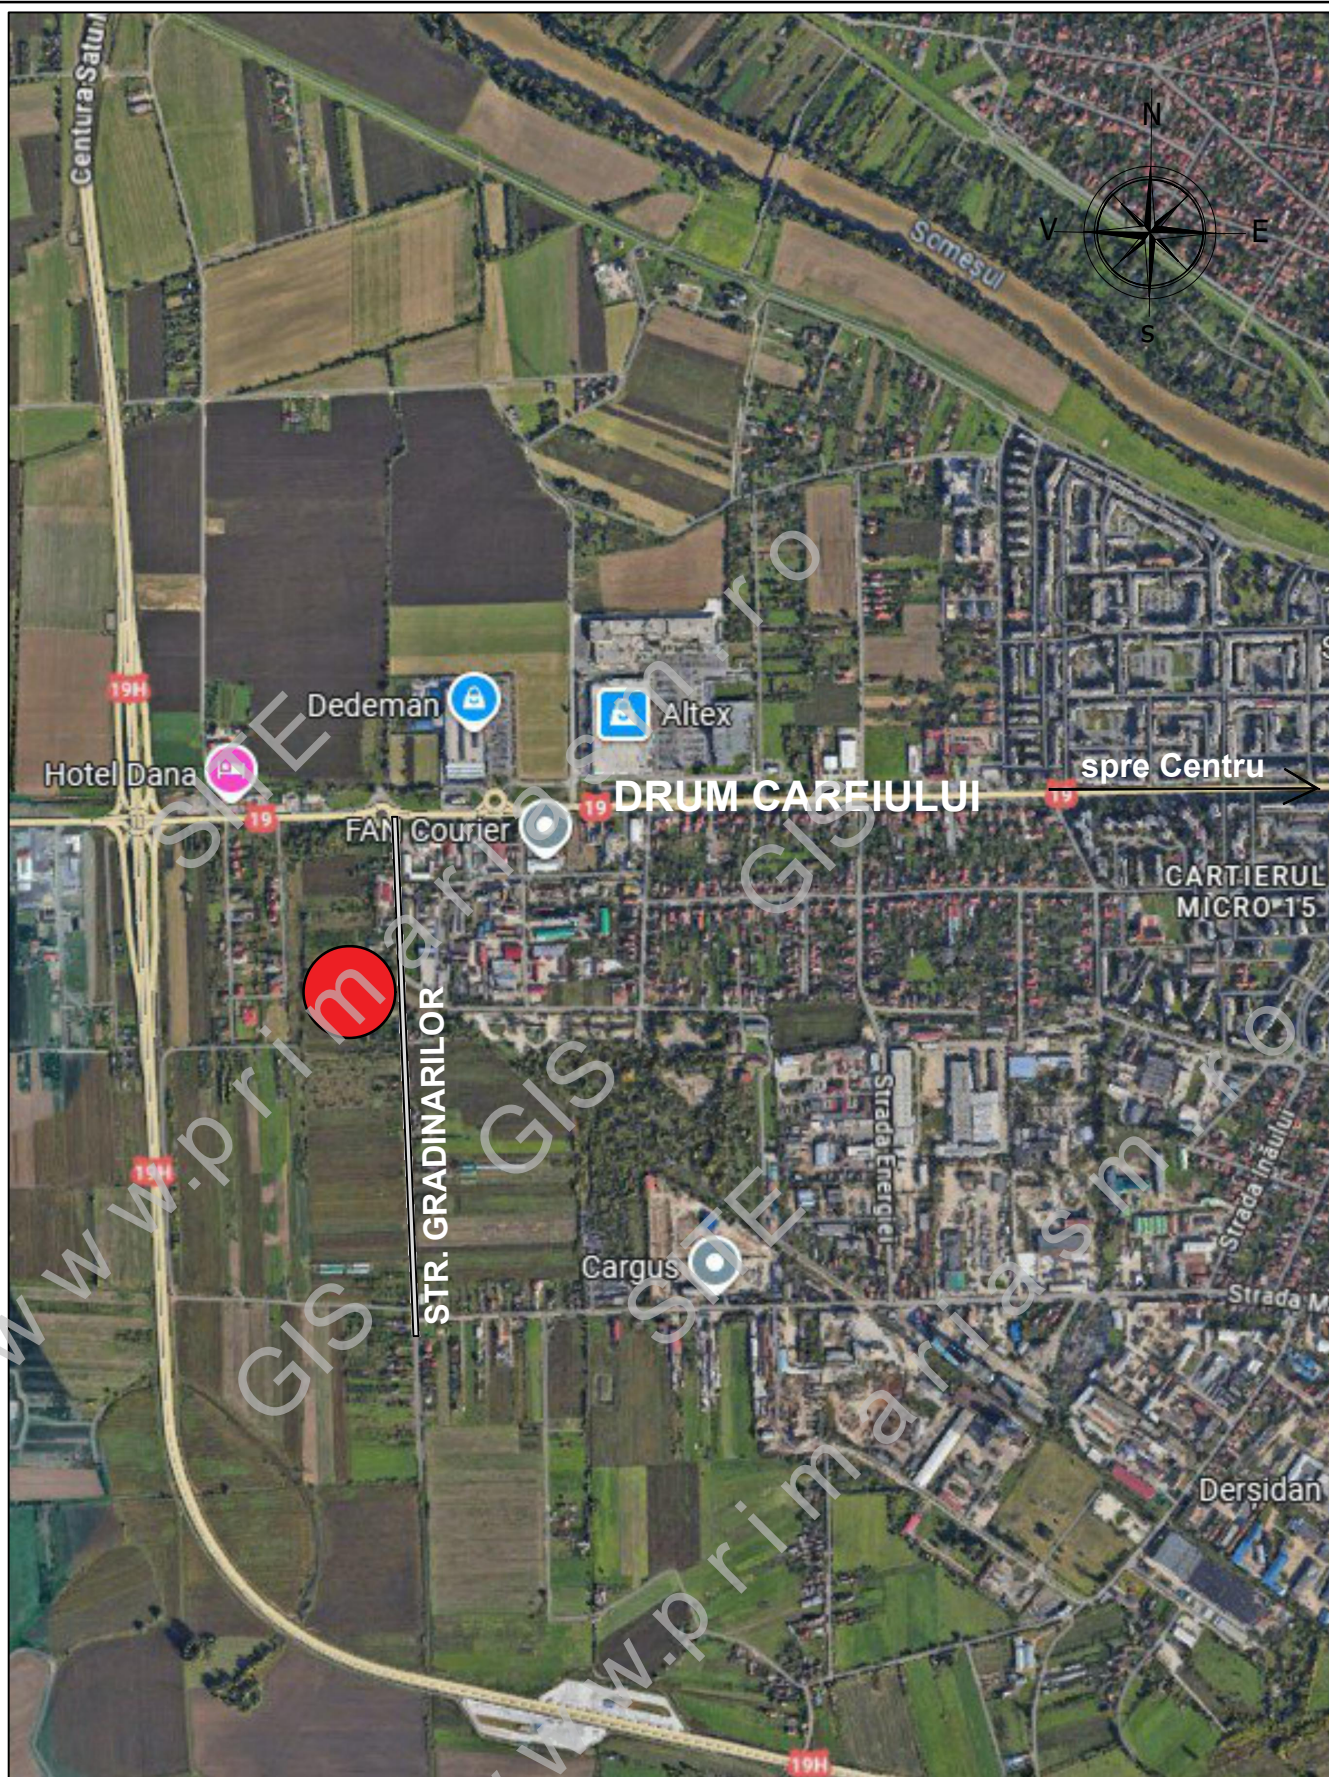

LEGENDA:

● AMPLASAMENT STUDIAT

S.C. AD PAVI DINAMIC S.R.L. Str. C. Coposu nr.2, et.7, ap.58/A Satu Mare E-mail: arhabitat2015@gmail.com				beneficiar :	nr. proiect :
				ZOICAS NICOLAE-FLORIAN si ALTII	390 / 2025
				titlu proiect :	faza :
				PUZ - LOTIZARE IN VEDEREA CONSTRUIRII DE LOCUINTE INDIVIDUALE SI INTRODUCERE IN INTRAVILAN, str. Gradinarilor, JUD. SATU MARE	P.U.Z.
				plansa :	nr. planșa :
				PLAN DE INCADRARE IN ZONA	A 01
SEF PROIECT	NUME	SEMNATURA	scara :		
	arh.IUORAS VIOLETA		-/-		
PROIECTAT	arh.IUORAS VIOLETA		data :		
DESENAT	FORIZS TUNDE		sept. 2025		