


PLA
INSTI
PE B-d
MUNICIPI

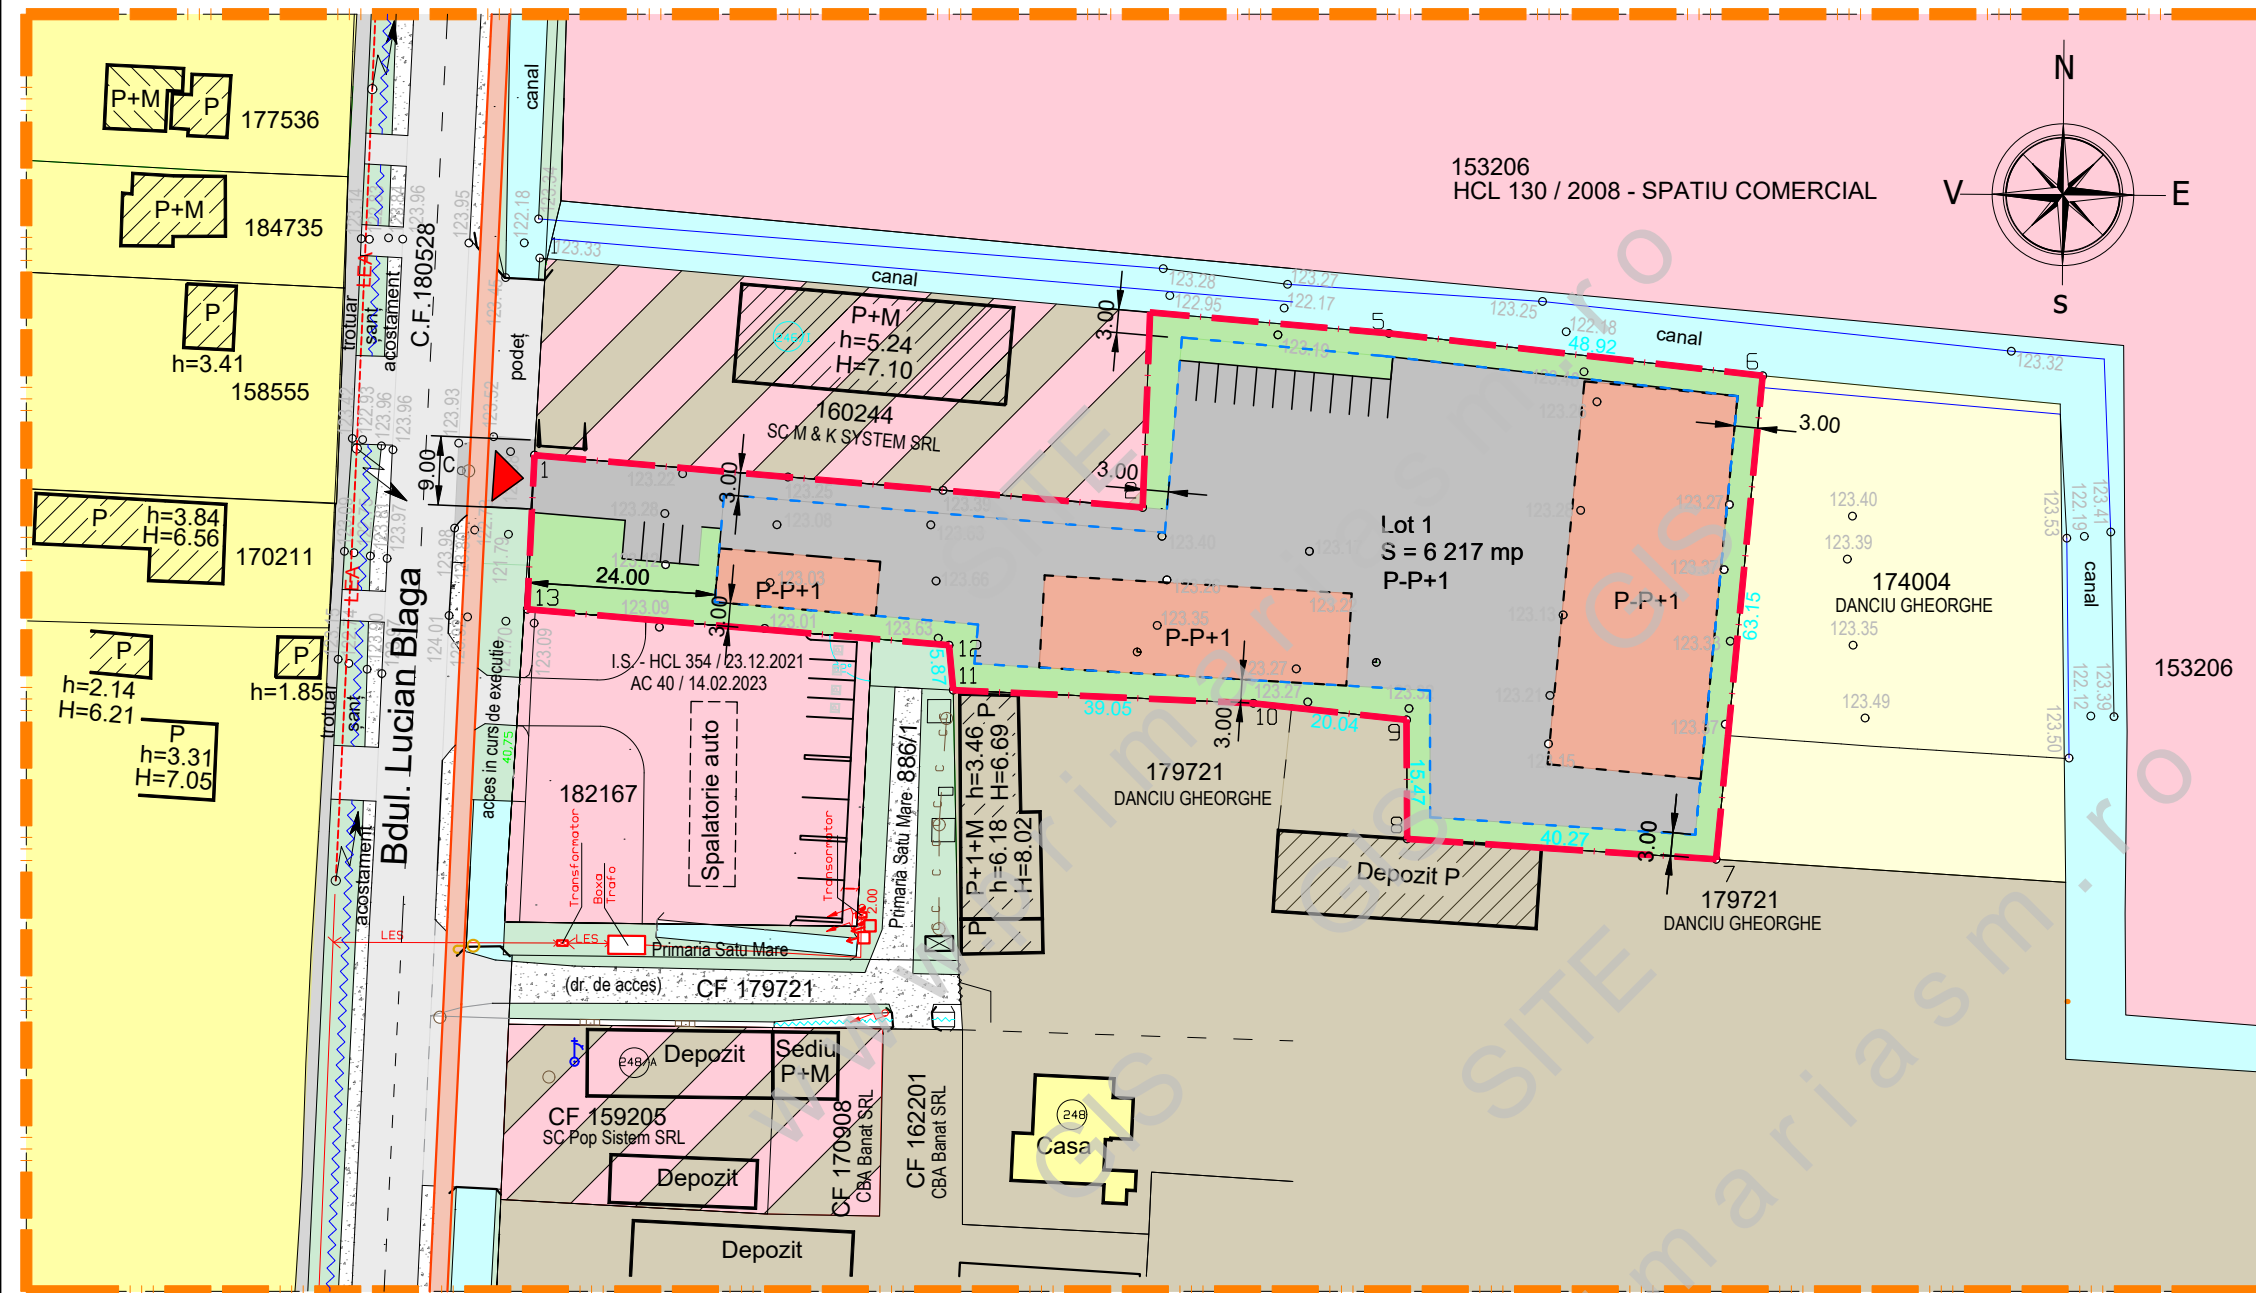

- LIMI**
- LIM
 - LIM SI Z
 - LIM
- ZON**
- TER
 - ZON
 - ZON SI D
 - ZON SI D
 - ZON SI D
 - CON
 - CON
 - REI CU
 - CON
 - ACC
 - CIR
 - SPA

DRUMURI / CIRCULATII PUBLICE:

- CIRCULATIE CAROSABILA
- CIRCULATIE PIETONALA
- ACOSTAMENT DRUM
- SPATII VERZI
- PISTA DE BICICLETE PROIECTATA

INDICI URBANISTICI PROPUSI:

P.O.T.propus = 50,00 %
C.U.T.propus = 1,00



sc ARHabitat 2015 srl
Str. C. Coposu nr.2, et.7, ap.58/b Satu Mare
E-mail: satumare@arhidinamic.ro

beneficiar :

SEF PROIECT	NUME	SEM NATURA	scara :	titlu proiect :
PROIECTAT	arh.IUORAS VIOLETA		1/1000	PE B-d
DESENAT	FORIZS TUNDE		iul. 2023	plansa :