


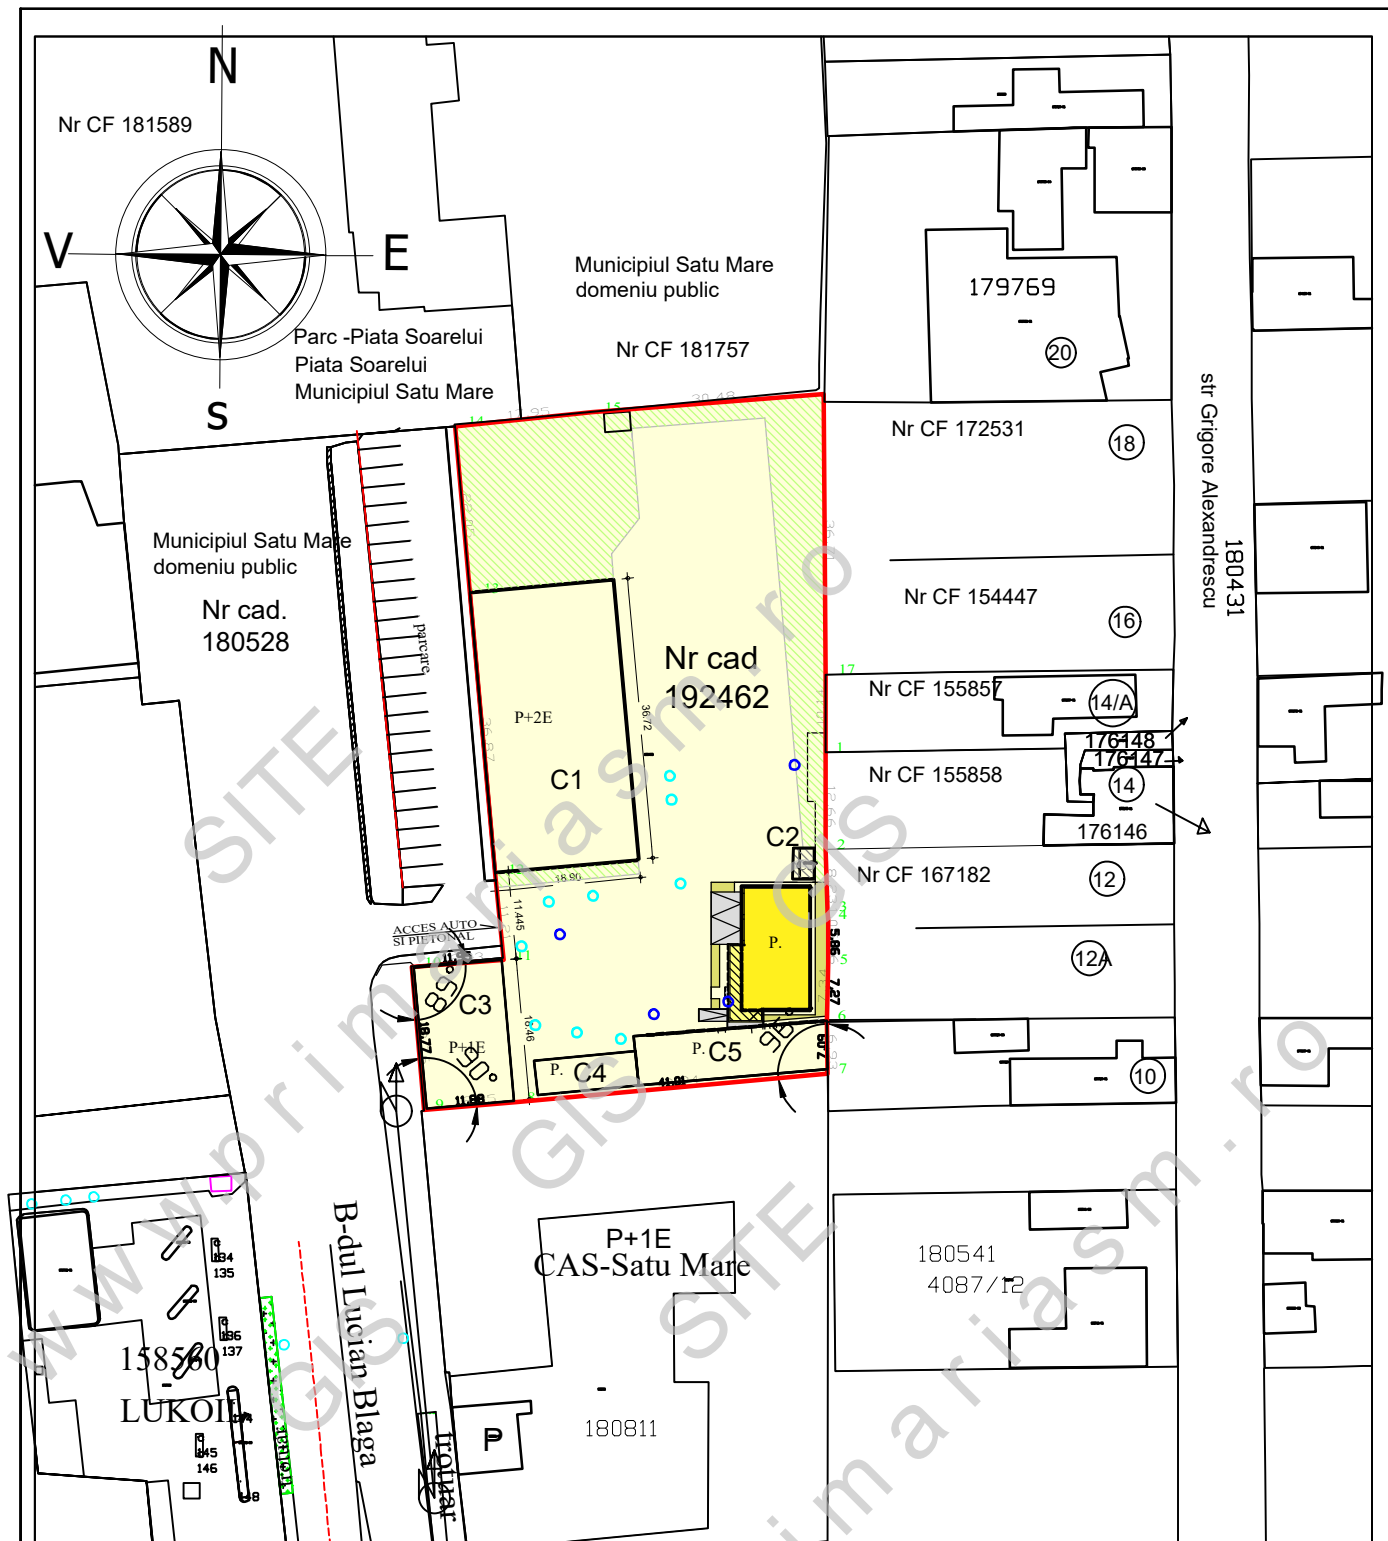

LEGENDA:

- LIMITA DE PROPRIETATE BENEFICIAR
- LIMITA PARCELE EXISTENTE
- AMPLASAMENT STUDIAT - CURTI CONSTRUCTII - INTRAVILAN
- CONSTRUCTII EXISTENTE
- CONSTRUCTIE PROPUSA

INDICI URBANISTICI :

P.O.T. existent = 27,16%

C.U.T. existent = 0,65

P.O.T. max.propus = 40,00%

C.U.T. max.propus = 1,20

AD PAVI DINAMIC



S.C. AD PAVI DINAMIC S.R.L.

mun. Satu Mare str. C. Coposu nr. 2 et. 7 ap. 58/A, judetul Satu Mare
E-mail: satumare@arhidinamic.ro

beneficiar :

S.C.M. DR. COICA

nr. proiect :

396/2025

titlu proiect :

ELABORARE SI APROBARE P.U.Z. -
CONSTRUIRE CABINETE MEDICALE SI
SPATII TEHNICE - IN MUN. SATU MARE,
B-dul LUCIAN BLAGA NR. 64-66, JUD. SATU MARE

faza :

P.U.Z.

plansa :

PLAN DE SITUATIE

nr. plansa :

A-02

	NUME	SEMNATURA	scara :
SEF PROIECT	arh.IUORAS VIOLETA		1/500
PROIECTAT	arh.IUORAS VIOLETA		data :
DESENAT	FORIZS TUNDE		noi. 2025