


PUZ_EXTINDERE PARC INDUSTRIAL SUD

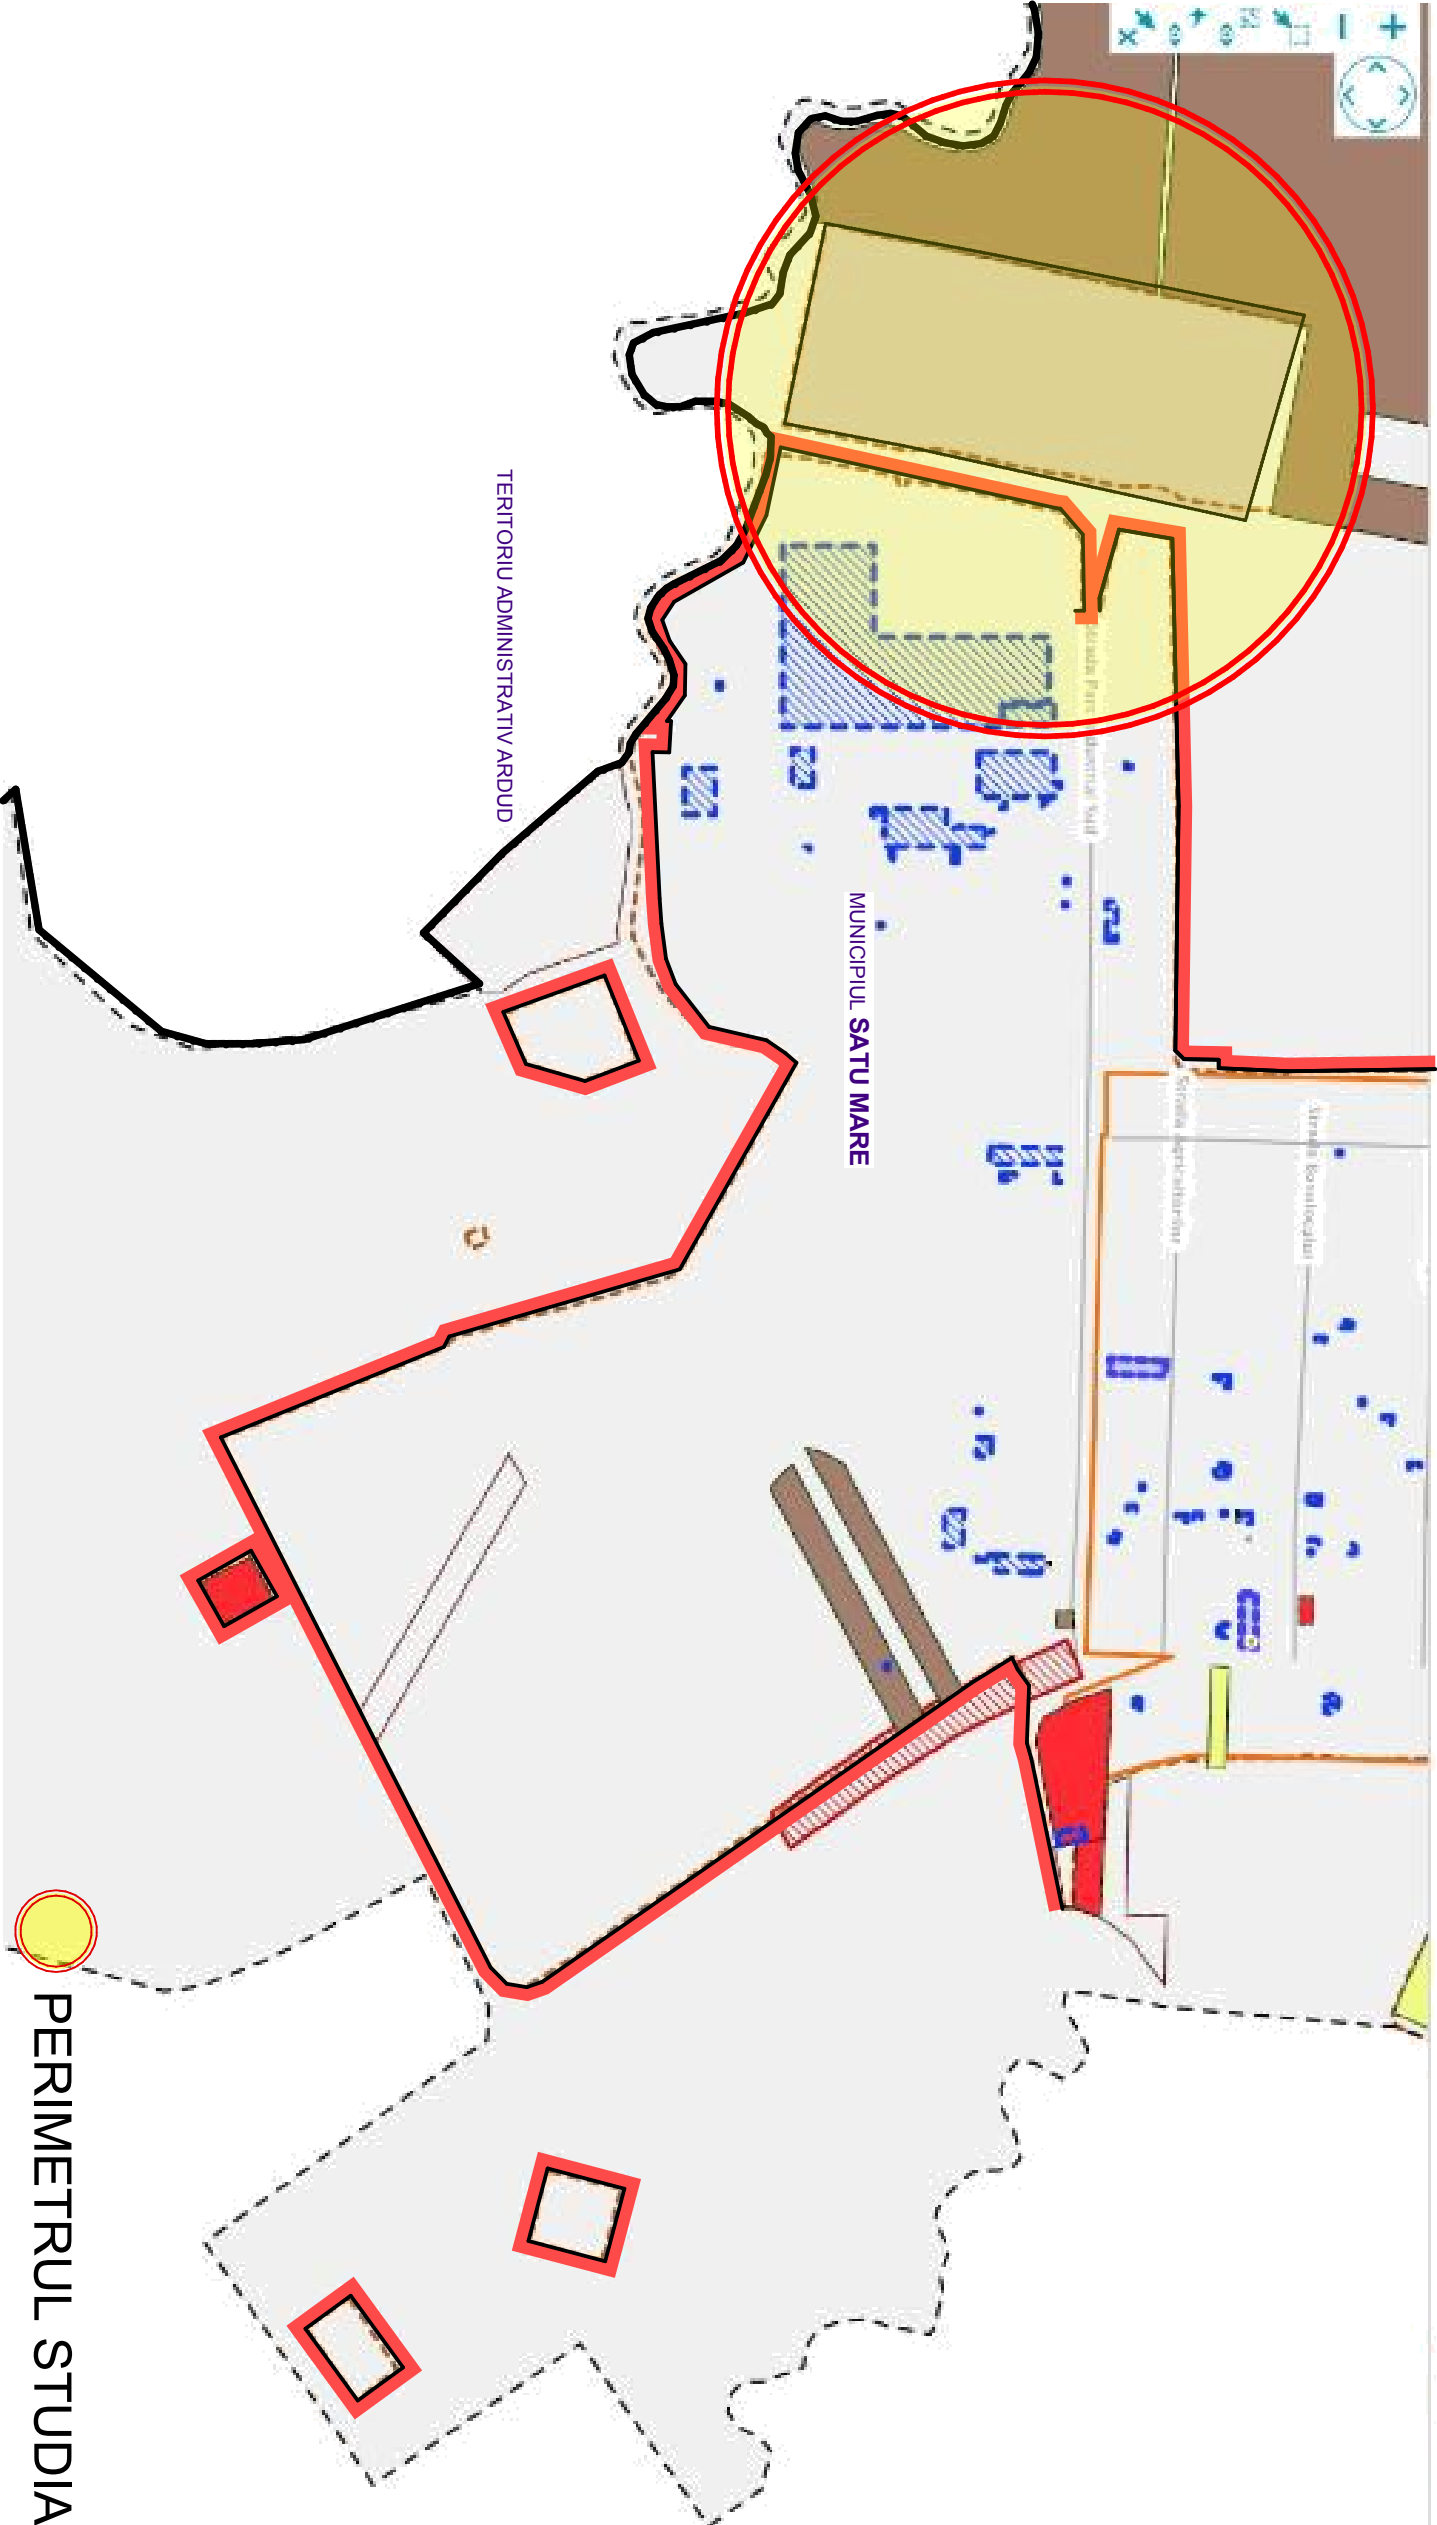

VERIFICATOR / EXPERT		NUME	SEMNATURA	CERINTA	REFERAT/EXPERTIZA NR./DATA	
PROIECTANT GENERAL: S.C.TERM SRL					Beneficiar:	
					MUNICIPIUL SATU MARE	
					Tytu Proiect: EXTINDERE PARC INDUSTRIAL SUD - ELABORARE SI APROBARE PUZ	
					Amplasament: ROJUL SATU MARE, Mun. SATU MARE, NR.CAD. 175434, NR.CAD. 175435	
SEF PROIECT	an. COSTA I. DAN	NUME	SEMNATURA	SCARA	1:10 000	FAZA: PUZ
PROIECTAT	an. COSTA I. DAN	an. COSTA I. DAN		DATA:	10.11.2022	
DESENAT	an. COSTA I. DAN	an. COSTA I. DAN		DATA:	10.11.2022	Planşa Nr: U-01