


STR. CIPRIAN PORUMBESCU

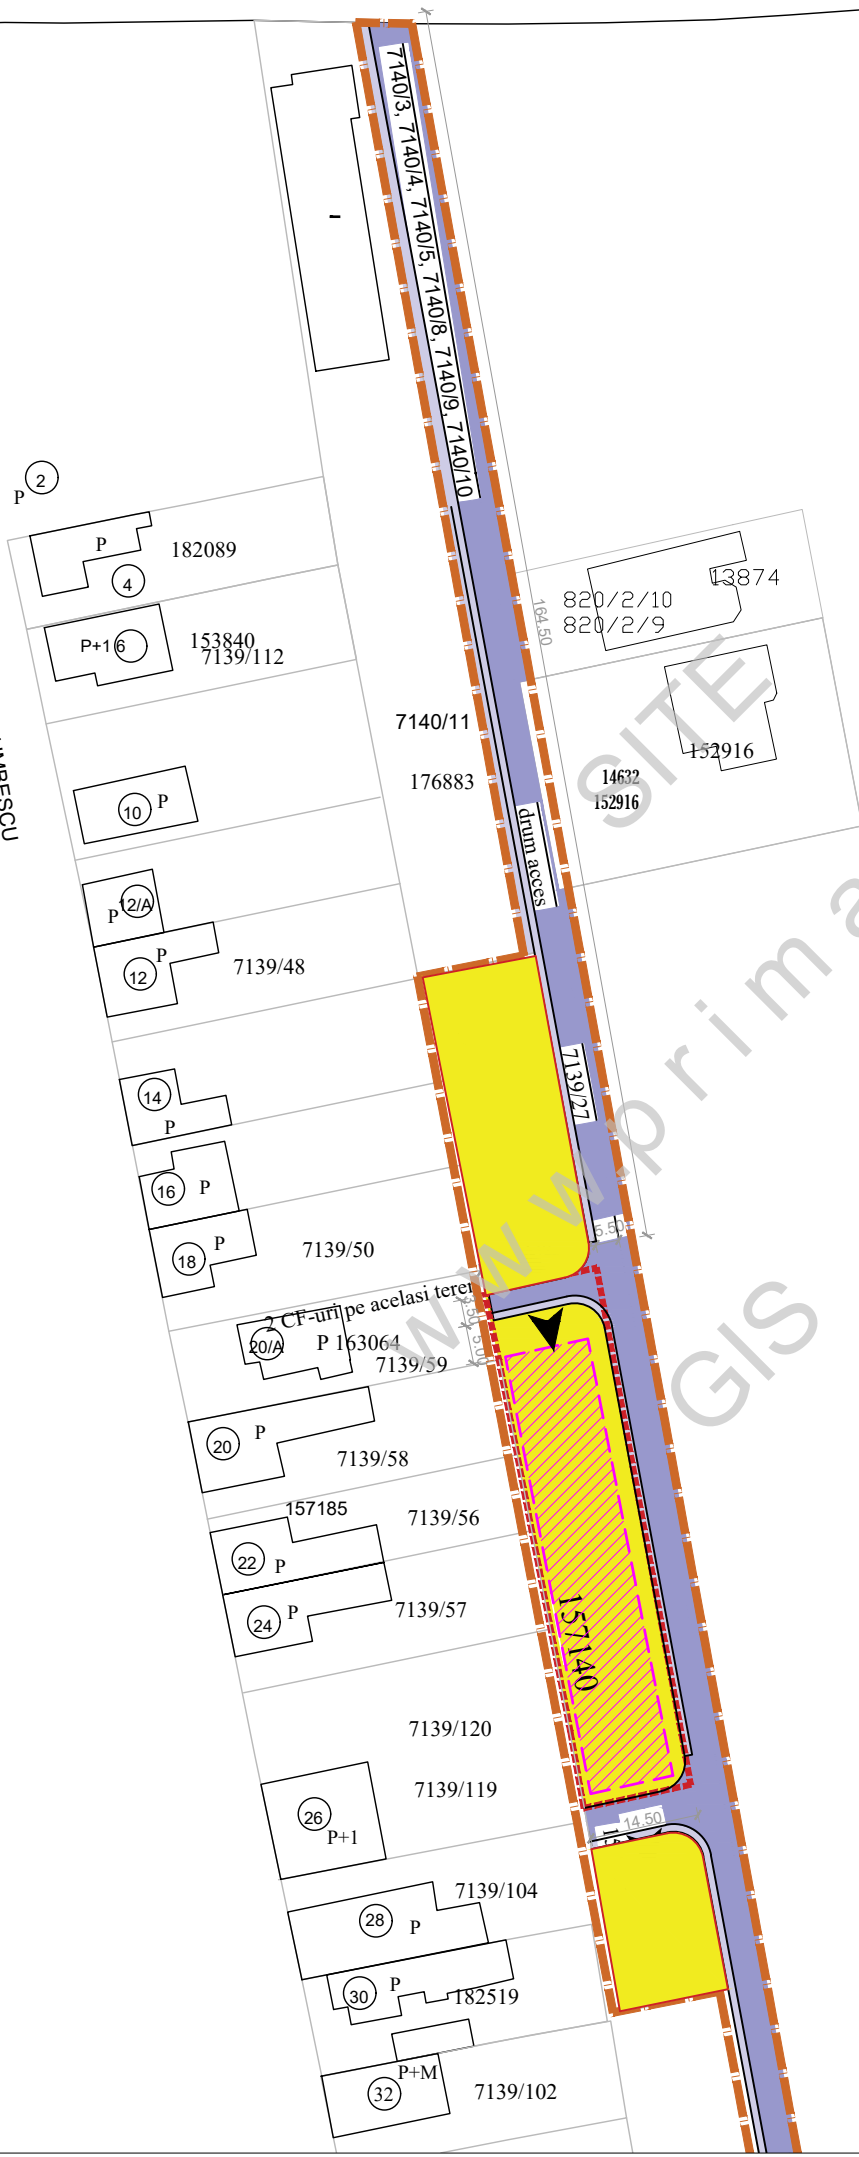


- LIMITE:**
- LIMITA ZONA STUDIATA
 - - - - - LIMITA PROPRIETATE BENEFICIAR
 - LIMITA PARCELE EXISTENTE
 - - - - - LIMITA CONSTRUCTIE PROPUSA

- ZONIFICARE FUNCTIONALA:**
- ZONA DESTINATA PENTRU LOCUIRE
 - ZONA SPATII VERZI AMENAJATE
 - ▨ ZONA EDIFICABILA CU CARACTER INFORMATIV

- CAI DE COMUNICATIE, CIRCULATIE SI TRANSPORT:**
- CIRCULATII CAROSABILE
 - CIRCULATII PIETONALE
 - ACCESE AUTO SI PIETONALE

INDICI URBANISTICI:
 $S_{teren} = 1017.0 \text{ mp}$, CF Nr. 157140
 $P.O.T._{propus} = 35\%$
 $C.U.T._{propus} = 1.0$

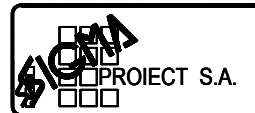VERIFICATOR	NUME	SEMNATURA	CERINTA	REFERAT, NR. SI DATA	
		SIGMA PROIECT S.A. SATU MARE STR. DECEBAL NR. 23 TEL: 714581, 714582; FAX: 714853 ORC J30/216/1991 COD UNIC R 644869		BENEFICIAR: MARUSAC ADRIAN si MARUSAC ZORITA ADRESA: jud. Satu Mare, loc Satu Mare, str. Paulesti, CF nr.157140	PROIECT NR. 3-7614.00. 2021
SPECIFICATII	NUME	SEMNATURA	SCARA:	TITLU PROIECT:	FAZA:
DIRECTOR	an. GUNTNER Tiberiu		1:1000	PUZ - CONSTRUIRE LOCUINTE UNIFAMILIALE CU REGIM DE INALTIME S+P+1E	PUZ
SEF PROIECT	an. GUNTNER Tiberiu				
PROIECTAT	an. GUNTNER Tiberiu		DATA: Iulie 2023	TITLU PLANSA: REGLEMENTARI URBANISTICE-ZONIFICARE	PLANSA NR: U. 03
DESENAT	an. GUNTNER Tiberiu				