



STR. PAULESTI

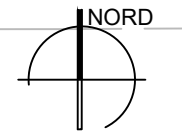

- LEGENDA:**
- LIMITA PROPRIETATE BENEFICIAR
 - AMPLASAMENT STUDIAT
 - CLADIRE PROPUASA
 - ZONA VERDE
 - CIRCULATII CAROSABILE SI PIETONALE
 - ACESE

INDICATORI URBANISTICI:P.O.T._{existent} = 0.00%C.U.T._{existent} = 0.00

STR. CIPRIAN PORUMBESCU

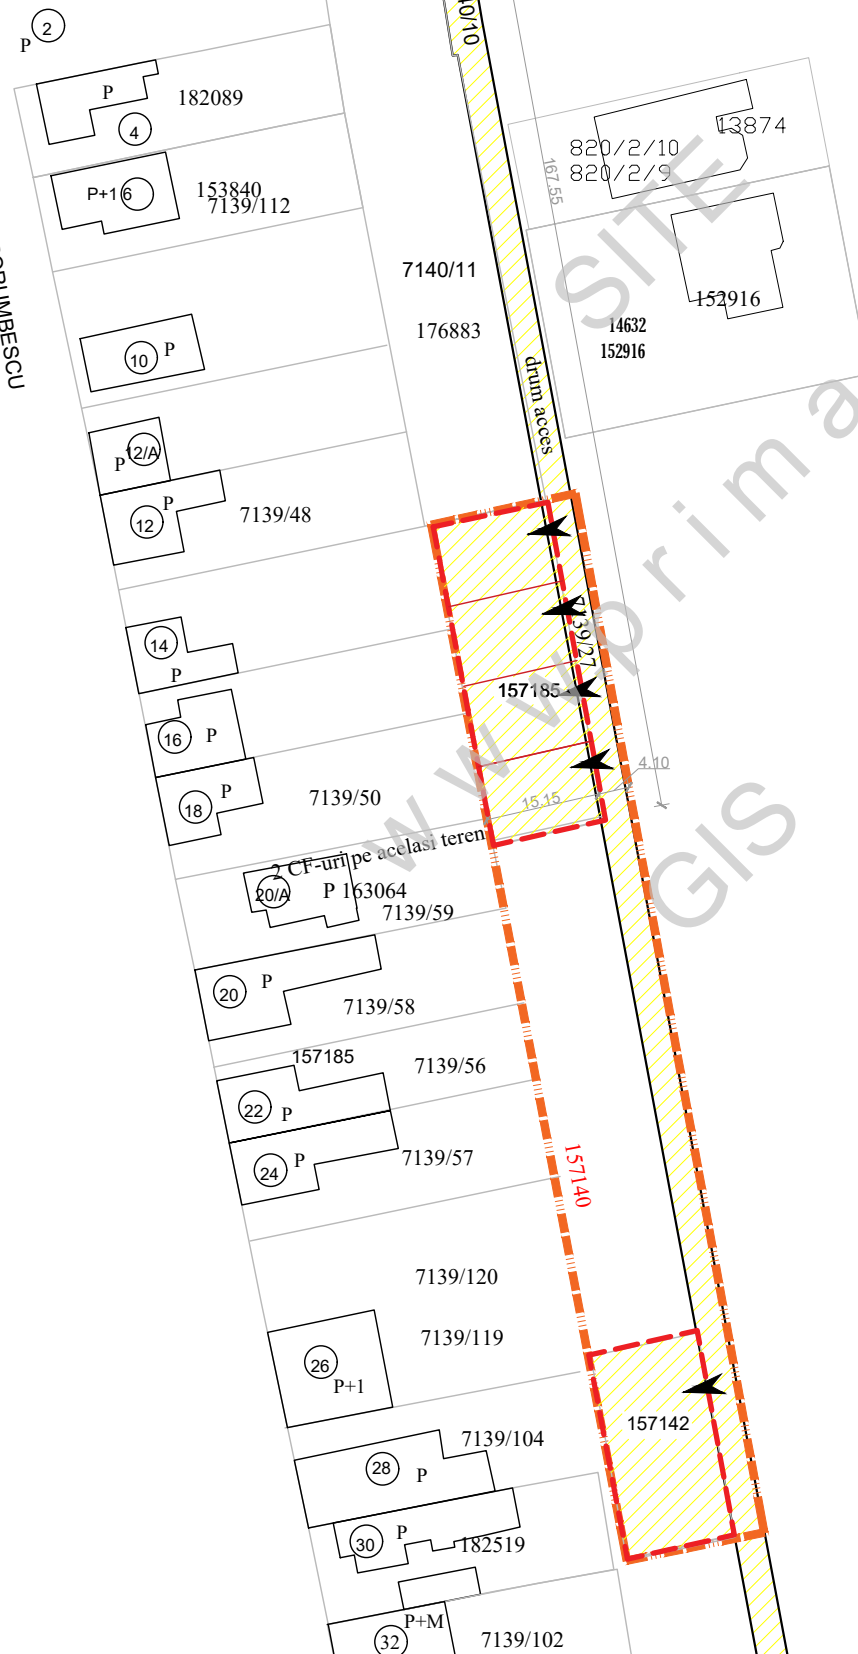

VERIFICATOR	NUME	SEMNATURA	CERINTA	REFERAT, NR. SI DATA
	SIGMA PROIECT S.A. STR. DECEBAL NR. 23 TEL: 714581, 714582; FAX: 714853 ORC J30/216/1991 COD UNIC R 644869			BENEFICIAR: PETRACHIOAIE EUGENIU CORNELIU si PETRACHIOAIE ALICE ADRESA: jud. Satu Mare, loc Satu Mare, str. Paulesti, nr. 65/C
				PROIECT NR. 3-7612.00. 2021
SPECIFICATII	NUME	SEMNATURA	SCARA:	TITLU PROIECT:
DIRECTOR	an. GUNTNER Tiberiu		1:1000	PUZ - CONSTRUIRE LOCUINTE UNIFAMILIALE CU REGIM DE INALTIME S+P+1E
SEF PROIECT	an. GUNTNER Tiberiu			FAZA: A.I.
PROIECTAT	an. DOBRA Septimius		DATA: octombrie 2021	TITLU PLANSA: PLAN DE SITUATIE
DESENAT	an. DOBRA Septimius			PLANSA NR: A. 02