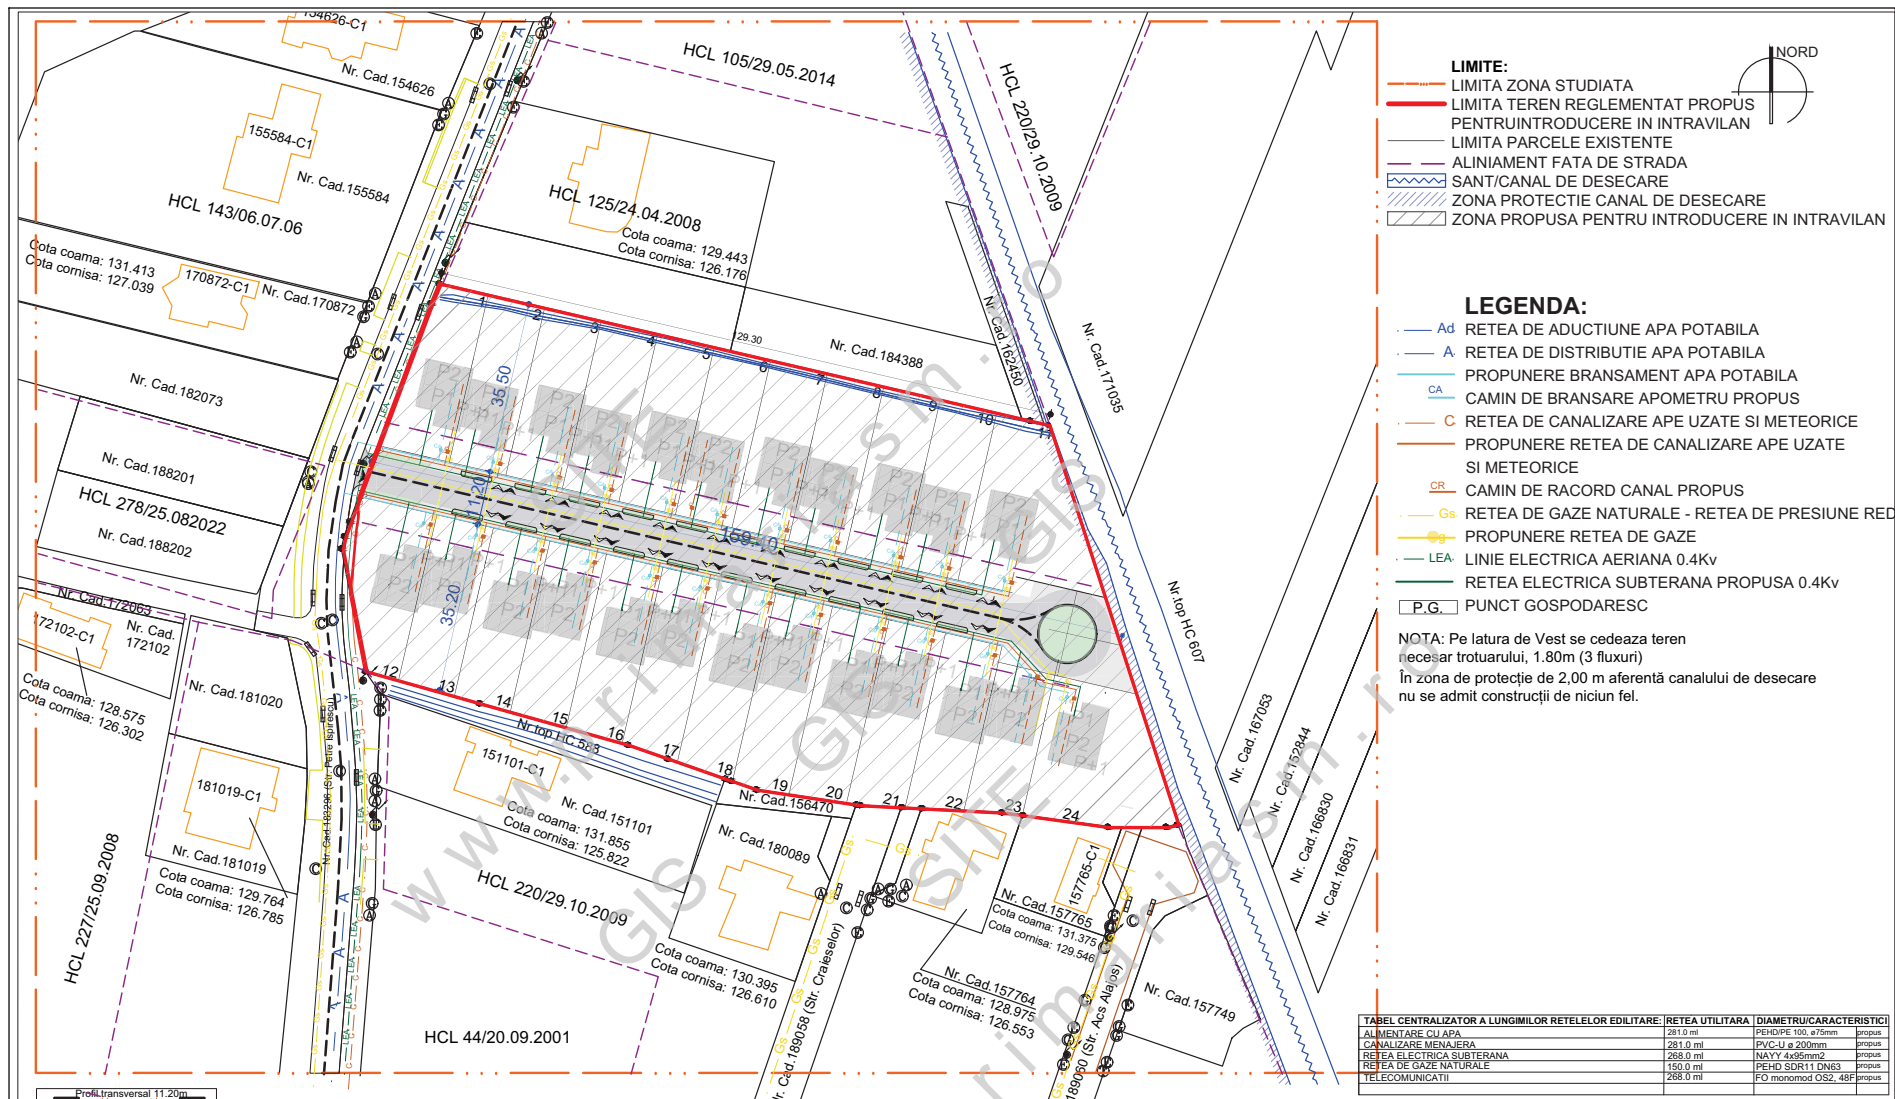


- RETEA DE GAZE NATURALE PROPUSA
- RETEA APA POTABILA PROPUSA
- RETEA CANALIZARE PROPUSA
- RETEA ELECTRICA SUBTERANA PROPUSA 0.4Kv

VERIFICATOR	NUME	SEMNATURA	CERINTA	REFERAT, NR. SI DATA
Proiectant general: S.C. PERSPECTIVE ARHITECTURE S.R.L. Buc. Cradea, str. Veteranilor, nr. 86 Tel. 0757.171.614, e-mail: veugen_2007@yahoo.com		BENEFICIAR: Nagy Istvan si Nagy Reza; Brendli Arnold si Brendli Diana; Egei Attila si Egei Edit ADRESA: loc Satu Mare, str. Petre Ispirescu, FN, jud. Satu Mare		
PROIECT NR. SDAX-04 2025		FAZA: P.U.Z.		
PLANSA NR. E.01		ELABORARE SI APROBARE PUZ - CONSTRUIRE ANSAMBLU DE LOCUINTE		
SCARA: 1:1000		TITLU PLANSA: ECHIPARE EDILITARA		
DATA: Octombrie 2025				