

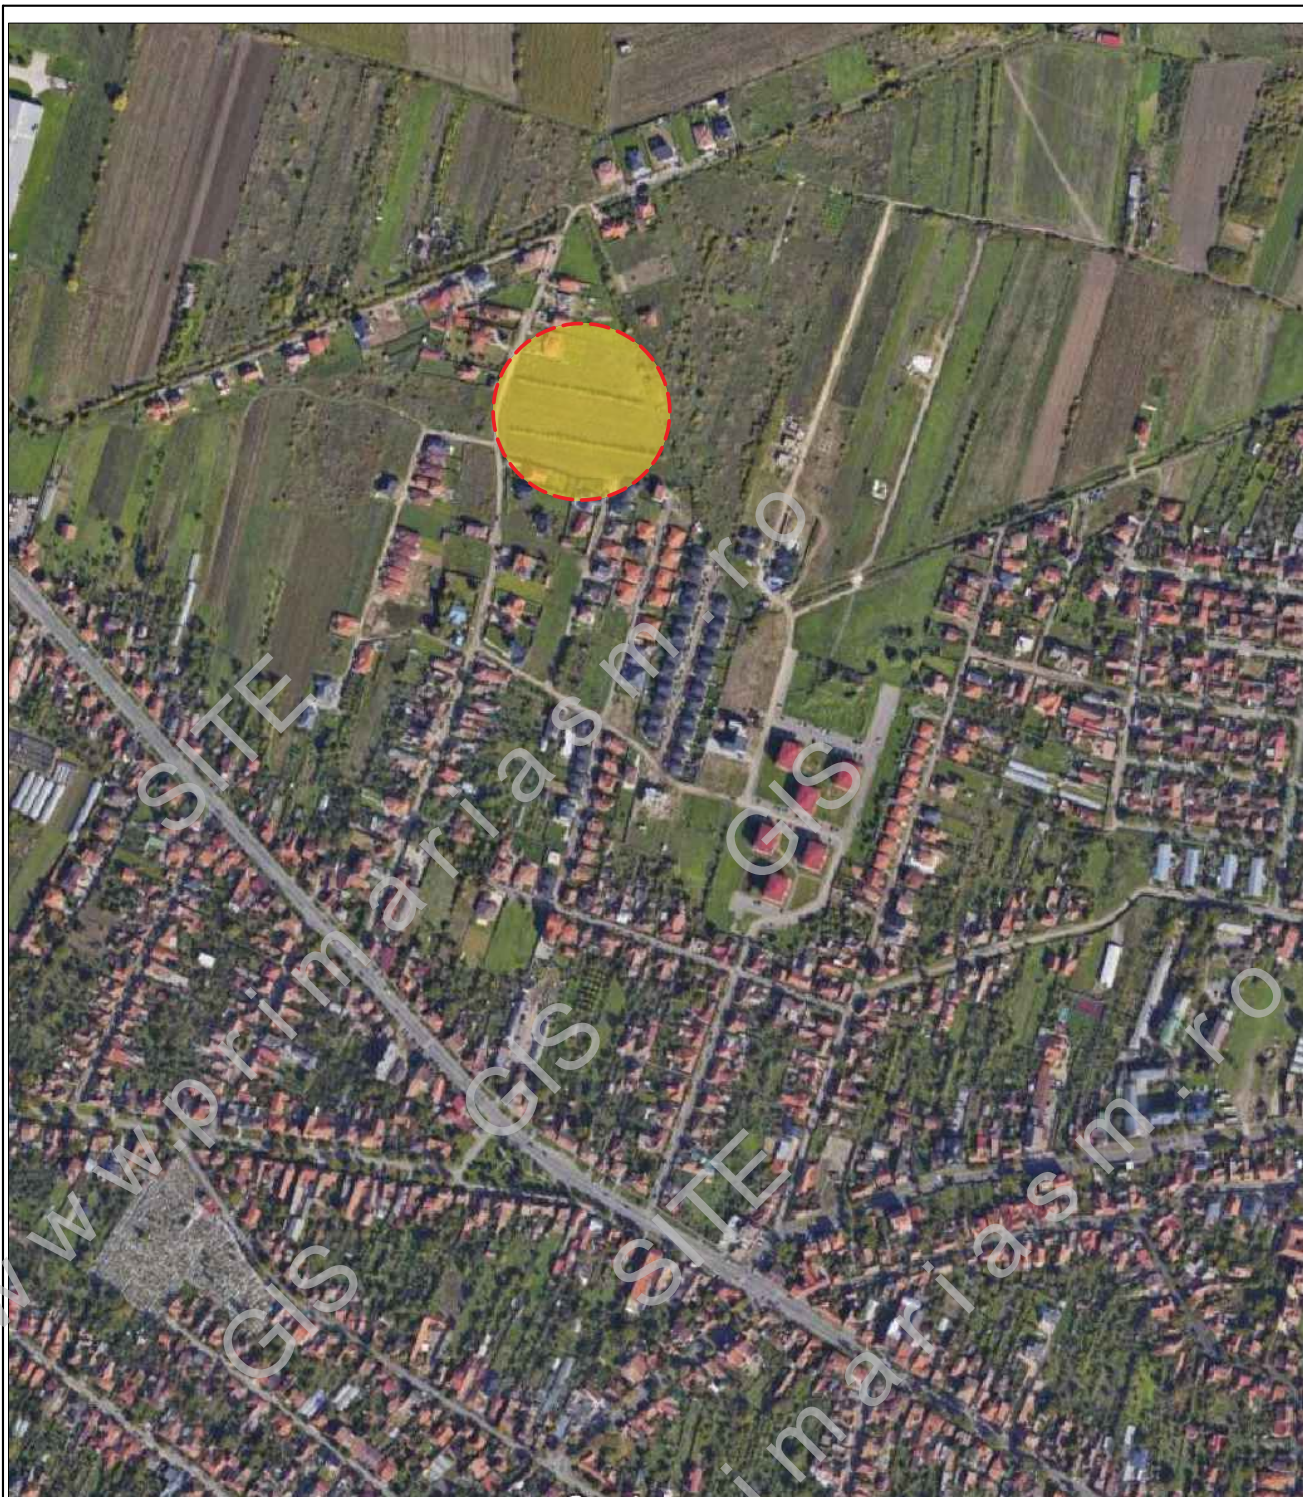


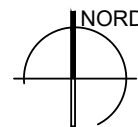

LOCALIZARE AMPLASAMENT STUDIAT
Nr. top: 151117, $S_{\text{teren}} = 13000.0 \text{ m}^2$

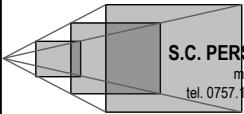

VERIFICATOR	NUME	SEMNTURA	CERINTA	REFERAT, NR. SI DATA	
 Proiectant general: S.C. PERSPECTIVE ARHITECTURE S.R.L. mun. Oradea, str. Veteranilor, nr. 86 tel. 0757.171.614, e-mail: veugen_2007@yahoo.com		BENEFICIAR: Nagy Istvan si Nagy Rebeca; Brendli Arnold si Brendli Diana; Egei Attila si Egei Edit			PROIECT NR. SDAX-03 2025
		ADRESA: loc Satu Mare, str. Petre Ispirescu, FN, jud. Satu Mare			
SPECIFICATII	NUME	SEMNTURA	SCARA:	TITLU PROIECT:	FAZA:
SEF PROIECT	arh.urb. Eugen VERES		- / --	ELABORARE SI APROBARE PUZ - CONSTRUIRE ANSAMBLU DE LOCUINTE	A.I.
PROIECTAT	arh. DOBRA Septimius				
DESENAT	arh. DOBRA Septimius		DATA: Iulie 2025	TITLU PLANSA: PLAN INCADRARE IN LOCALITATE	PLANSA NR: U. 01