
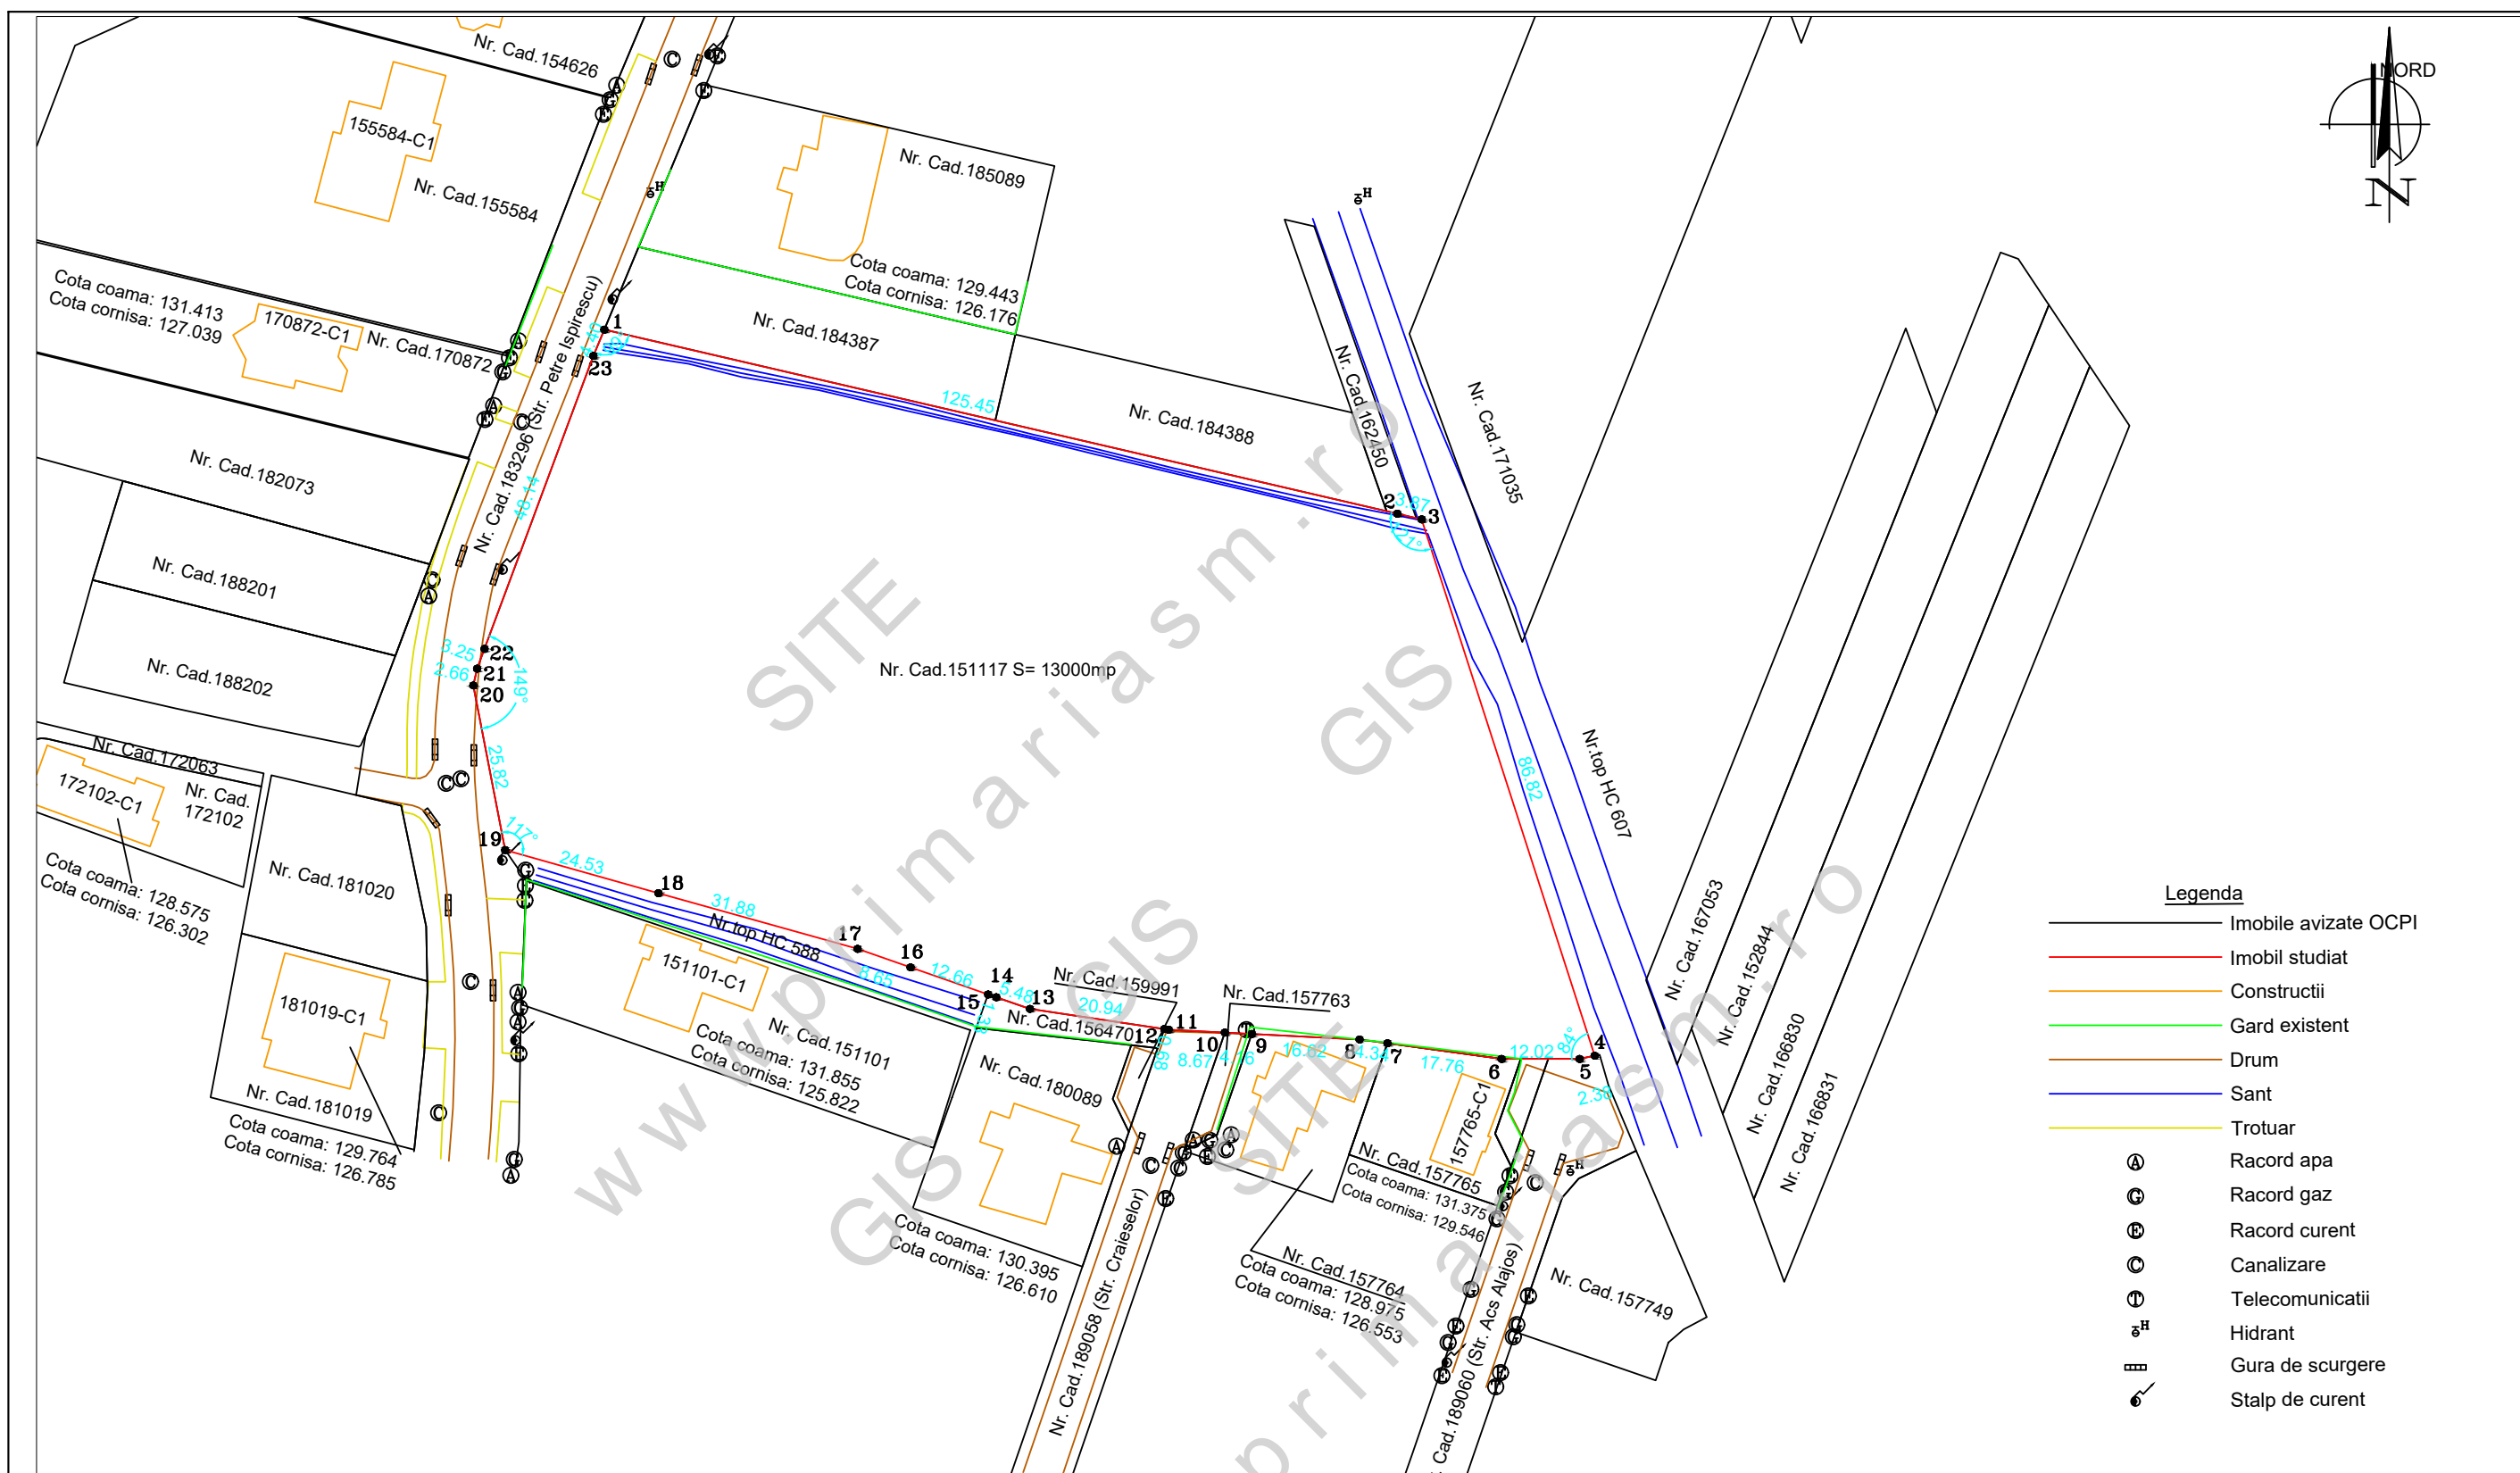


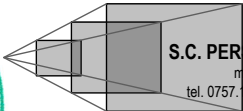

VERIFICATOR	NUME	SEMNATURA	CERINTA	REFERAT, NR. SI DATA	
 Proiectant general: S.C. PERSPECTIVE ARHITECTURE S.R.L. mun. Oradea, str. Veteranilor, nr. 86 tel. 0757.171.614, e-mail: veugen_2007@yahoo.com			BENEFICIAR:		PROIECT NR.
			Nagy Istvan si Nagy Reca; Brendli Arnold si Brendli Diana; Egei Attila si Egei Edit		SDAX-03 2025
			ADRESA:		
			loc Satu Mare, str. Petre Ispirescu, FN, jud. Satu Mare		
SPECIFICATII	NUME	SEMNATURA	SCARA:	TITLU PROIECT:	FAZA:
SEF PROIECT	arh.urb. Eugen VERES		1:1000	ELABORARE SI APROBARE PUZ - CONSTRUIRE	A.I.
PROIECTAT	arh. DOBRA Septimius			ANSAMBLU DE LOCUINTE	
DESENAT	arh. DOBRA Septimius		DATA:	TITLU PLANSA:	PLANSA NR:
			Iulie 2025	SITUATIA EXISTENTA - DISFUNCTIONALITATI	U. 02