


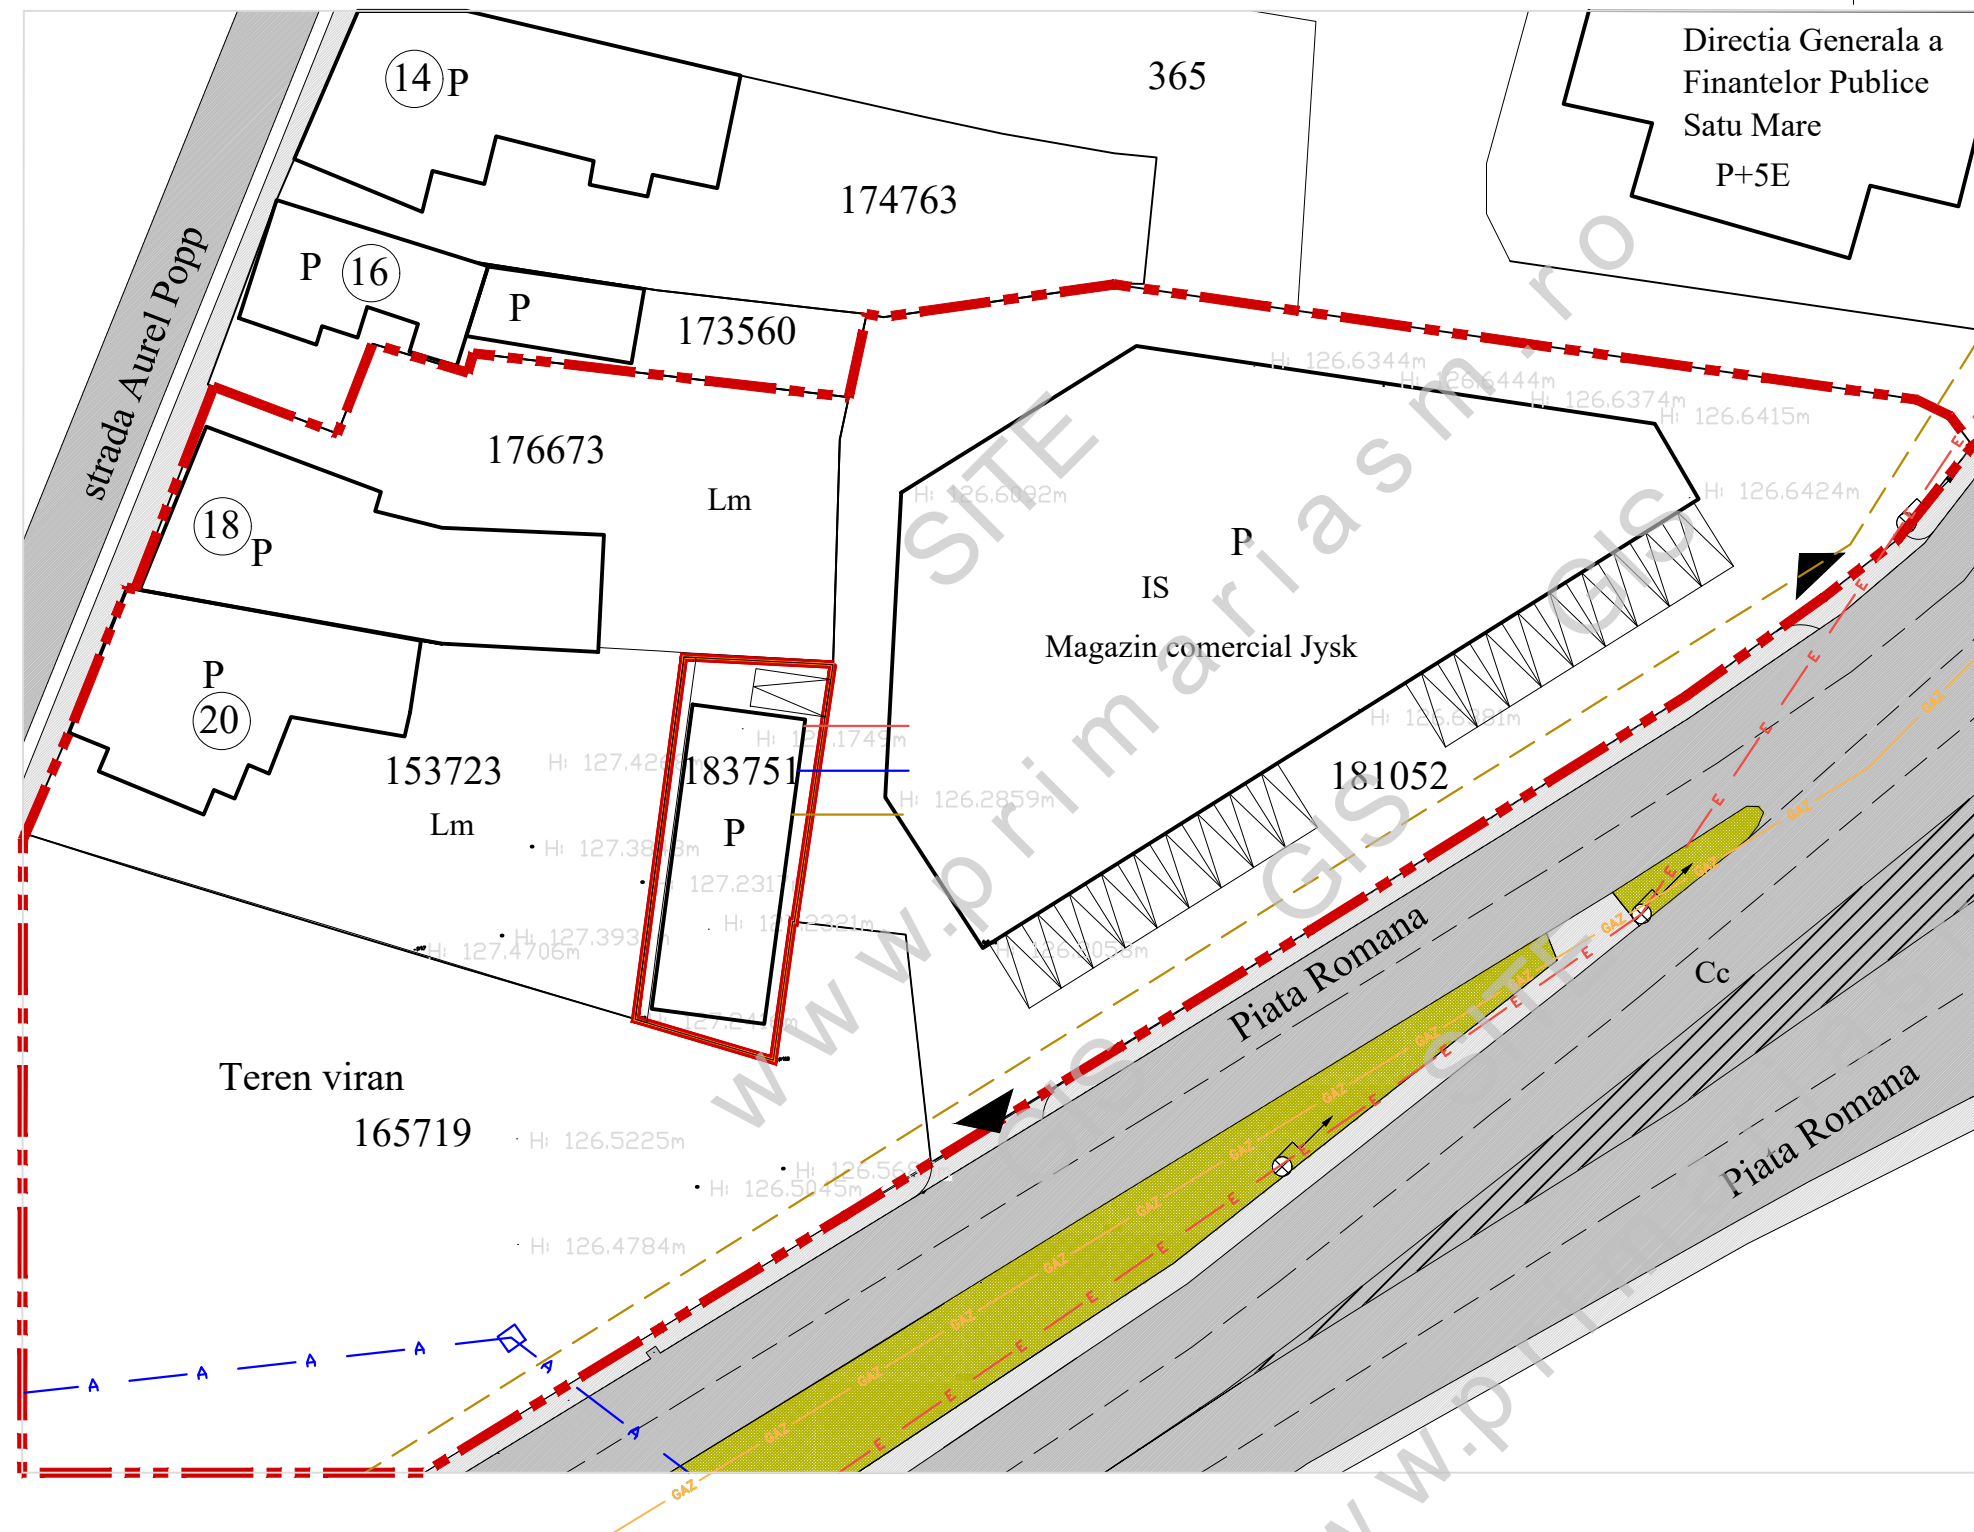

LEGENDA:

Limite

- Limita zonei studiate
- Limita proprietate beneficiar / Zona reglementata
- Limite proprietati
- Cladiri existente
- Sv Zona spatii verzi
- Cc Zona drum carosabil/ Trotuar pietonal
- ▲ Acces carosabil existent

Retele edilitare

- A Retea de apa existenta
- Canalizare Retea de canalizare existenta
- E Retea de electrica existenta
- GAZ Retea de gaz existenta
- Racord de apa propusa
- Racord de canalizare propusa
- Racord de energie electrica propusa



SIGMA PROIECT S.A.
SATU MARE
str. DECEBAL nr.23 tel.714581-3, fax.714584
O.R.C. J30/216/1991 C.U.I. R 644869

DIRECTOR	arh. GUNTNER T.	SCARA:
SEF PROIECT	arh. GUNTNER T.	1:500
PROIECTAT	c.arh. KELEMEN GH.	
DESENAT	c.arh. KELEMEN GH.	2021

Beneficiar: SC GENERAL CAPITAL TEAM SRL

Titlu: CONSTRUIRE ANEXA LA SPATIU
COMERCIAL
-ELABORARE SI APROBARE P.U.Z.-

Mun. Satu Mare, Piata Romana, Nr. CAD. 183751,
jud. Satu Mare

REGLEMENTARI TEHNICO-EDILITARE

NR. PROIECT

02-7575

00.2020

FAZA:

P.U.Z.

PLANSĂ NR:

E.01.