


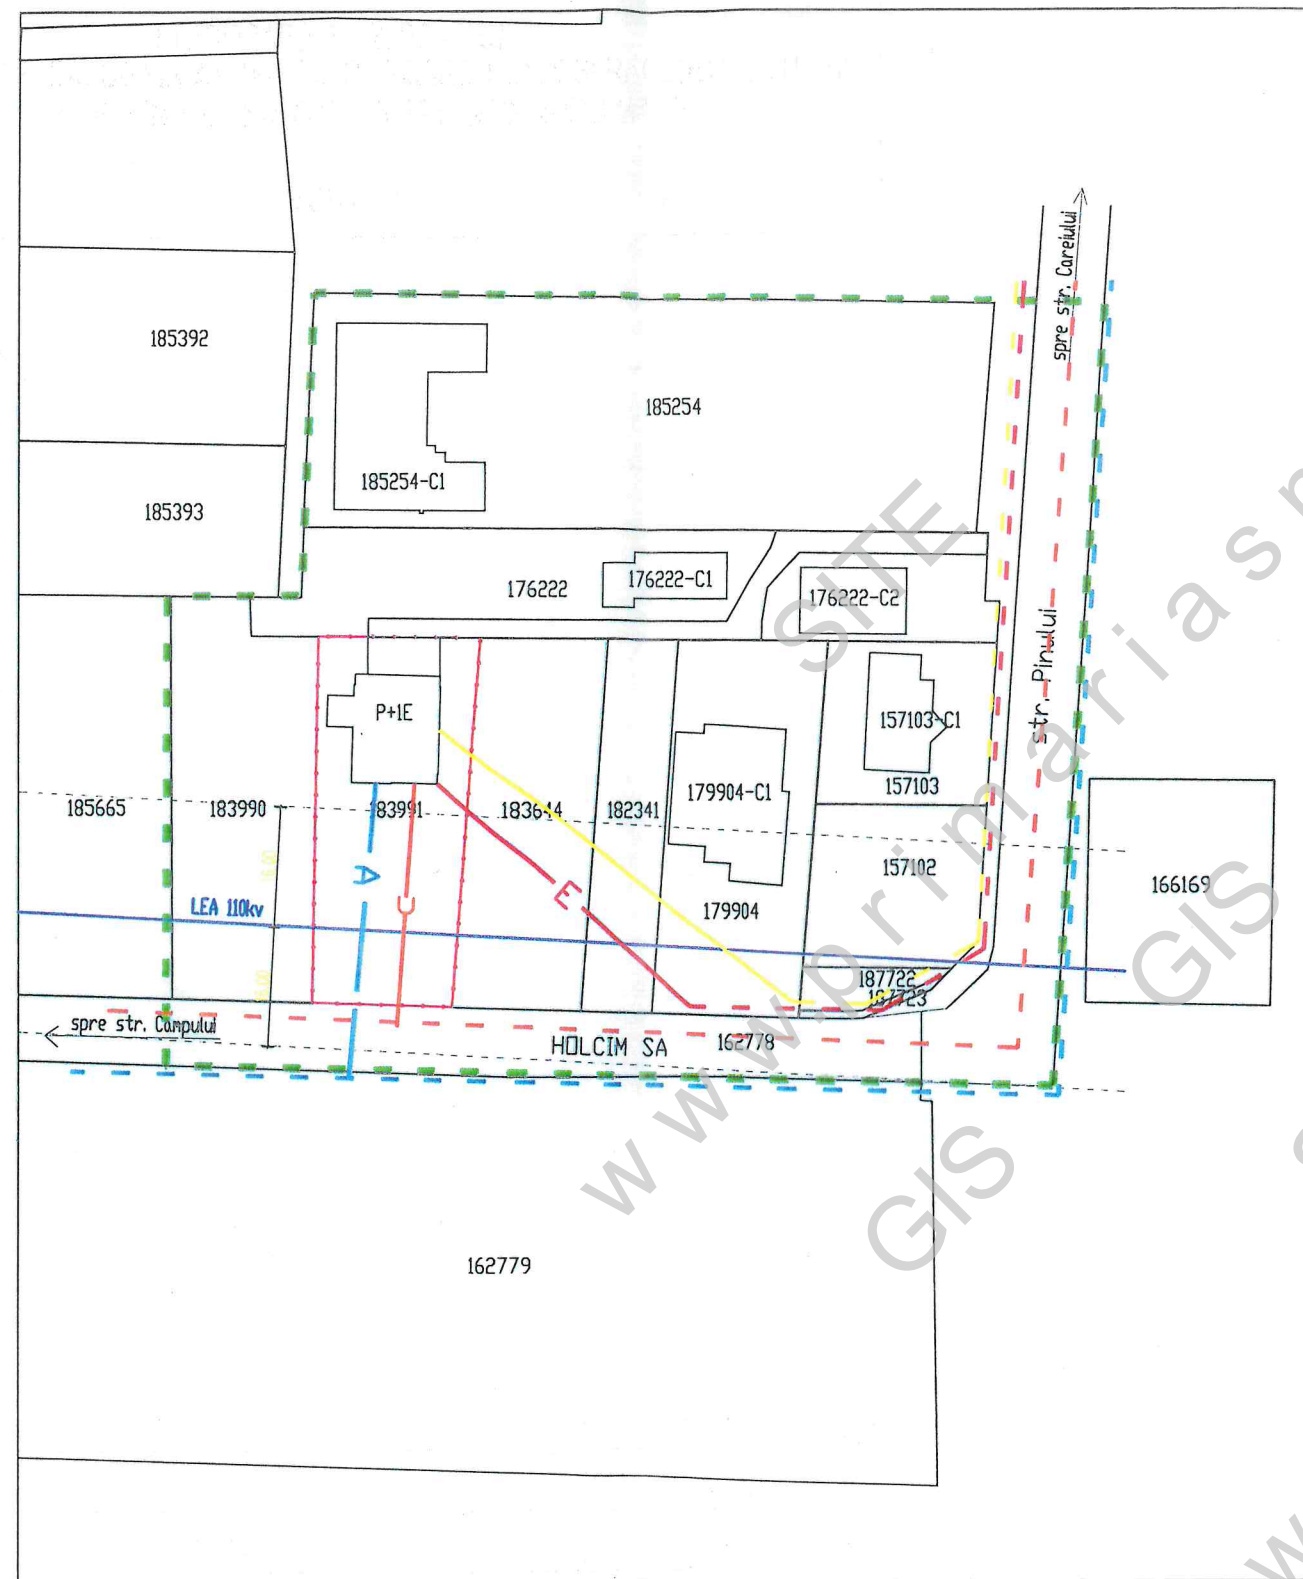

PLAN URBANISTIC ZONAL

ELABORARE P.U.Z. PENTRU
CONSTRUIRE SEDIU DE FIRMA P+1, IMPREJMUIRE TEREN SI RACORD LA UTILITATI
STR. PINULUI NR. CAD. 183991 MUN. SATU MARE

REGLEMENTARI TEHNICO EDILITARE

LEGENDA

- Limita zonei studiate
- Teren beneficiar
- Construcții existente
- Zona de protecție LEA 110KV
- RETEA DE APA EXISTENTA
- RETEA DE APA PROPUSA
- RETEA DE GAZE NATURALE EXISTENTA
- RETEA DE GAZE NATURALE PROPUSA
- LINEIE ELECTRICA AERIANA DE 0,4KV EXISTENTA
- LINEIE ELECTRICA SUBTERANA DE 0,4KV PROPUSA
- RETEA DE CANALIZARE EXISTENTA
- RETEA DE CANALIZARE PROPUSA



Nicolae
Vasile
Babici

Digitally signed
by Nicolae
Vasile Babici
Date:
2024.06.07
11:48:47
+03'00'

S.C. ARHING S.R.L.				Beneficiar:		NR. PROIECT	
SATU MARE B-dul I. C. Bratlanu nr. 5 sc. E ap. 43 REG. COM. J30/381/2006 C.U.I. 18582491				Tel. 0361-809080 0745654884 e-mail : arhing @ rdsmall.ro		ARDELEAN CRISTIAN MIHAI si ARDELEAN CODRUTA DIMITRIA 2/2024	
SPECIFICATIE		NUME	SEMNTURA	SCARA:		FAZA:	
PROIECTAT		arh. BABICI NICOLAE		1:1000		PUZ	
DESENAT		arh. BABICI NICOLAE		PLAN DE SITUATIE REGLEMENTARI TEHNICO EDILITARE		PLANSA NR U4	
VERIFICAT		arh. BABICI NICOLAE					
				MAI.2024			