




### LEGENDA:



AMPLASAMENT STUDIAT

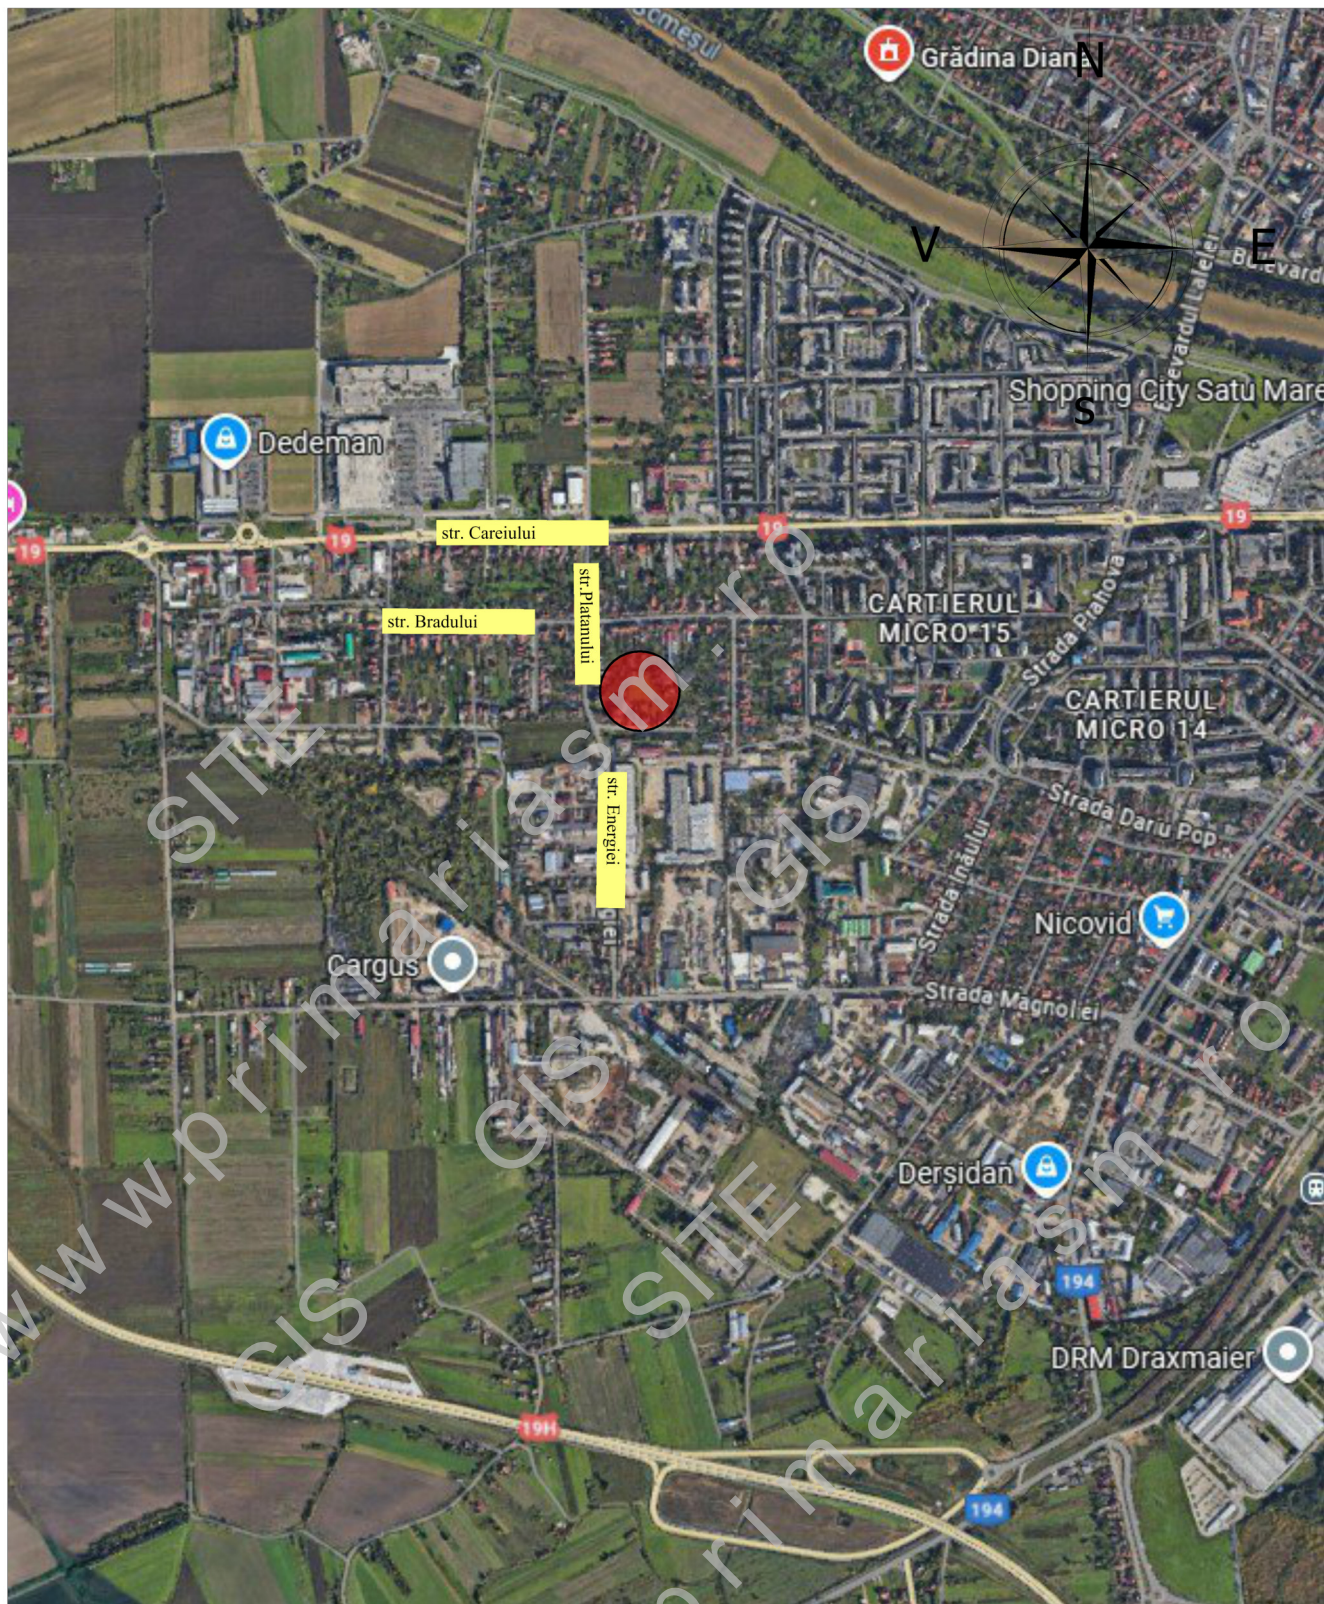

**S.C. AD PAVI DINAMIC S.R.L.**

mun. Satu Mare str. C. Coposu nr. 2 et. 7 ap. 58/A, judetul Satu Mare  
E-mail: satumare@arhidinamic.ro

beneficiar :

**STETCO ANDREI**

nr. proiect :

**399/2025**

|             | NUME               | SEMNATURA | scara :   |
|-------------|--------------------|-----------|-----------|
| SEF PROIECT | arh.IUORAS VIOLETA |           | -/-       |
| PROIECTAT   | arh.IUORAS VIOLETA |           | data :    |
| DESENAT     | FORIZS TUNDE       |           | ian. 2026 |

titlu proiect : PLAN URBANISTIC ZONAL  
LOTIZARE IN VEDEREA CONSTRUIRII DE LOCUINTE INDIVIDUALE  
PE STR. PLATANULUI IN MUN. SATU MARE  
CF 189433 SI CF 160572

faza :

**P.U.Z.**

plansa :

**PLAN DE INCADRARE IN ZONA**

nr. plansa :

**A-01**