


Strada Ratu Mare

P.O.T.exist. = 0.0%
C.U.T.exist. = 0.0
P.O.T.prop. = 25.0%
C.U.T.exist. = 0.5
S = 10800 mp

- Teren beneficiar
- Construcie existenta
- Construcie propusa sala teren de tenis acoperita

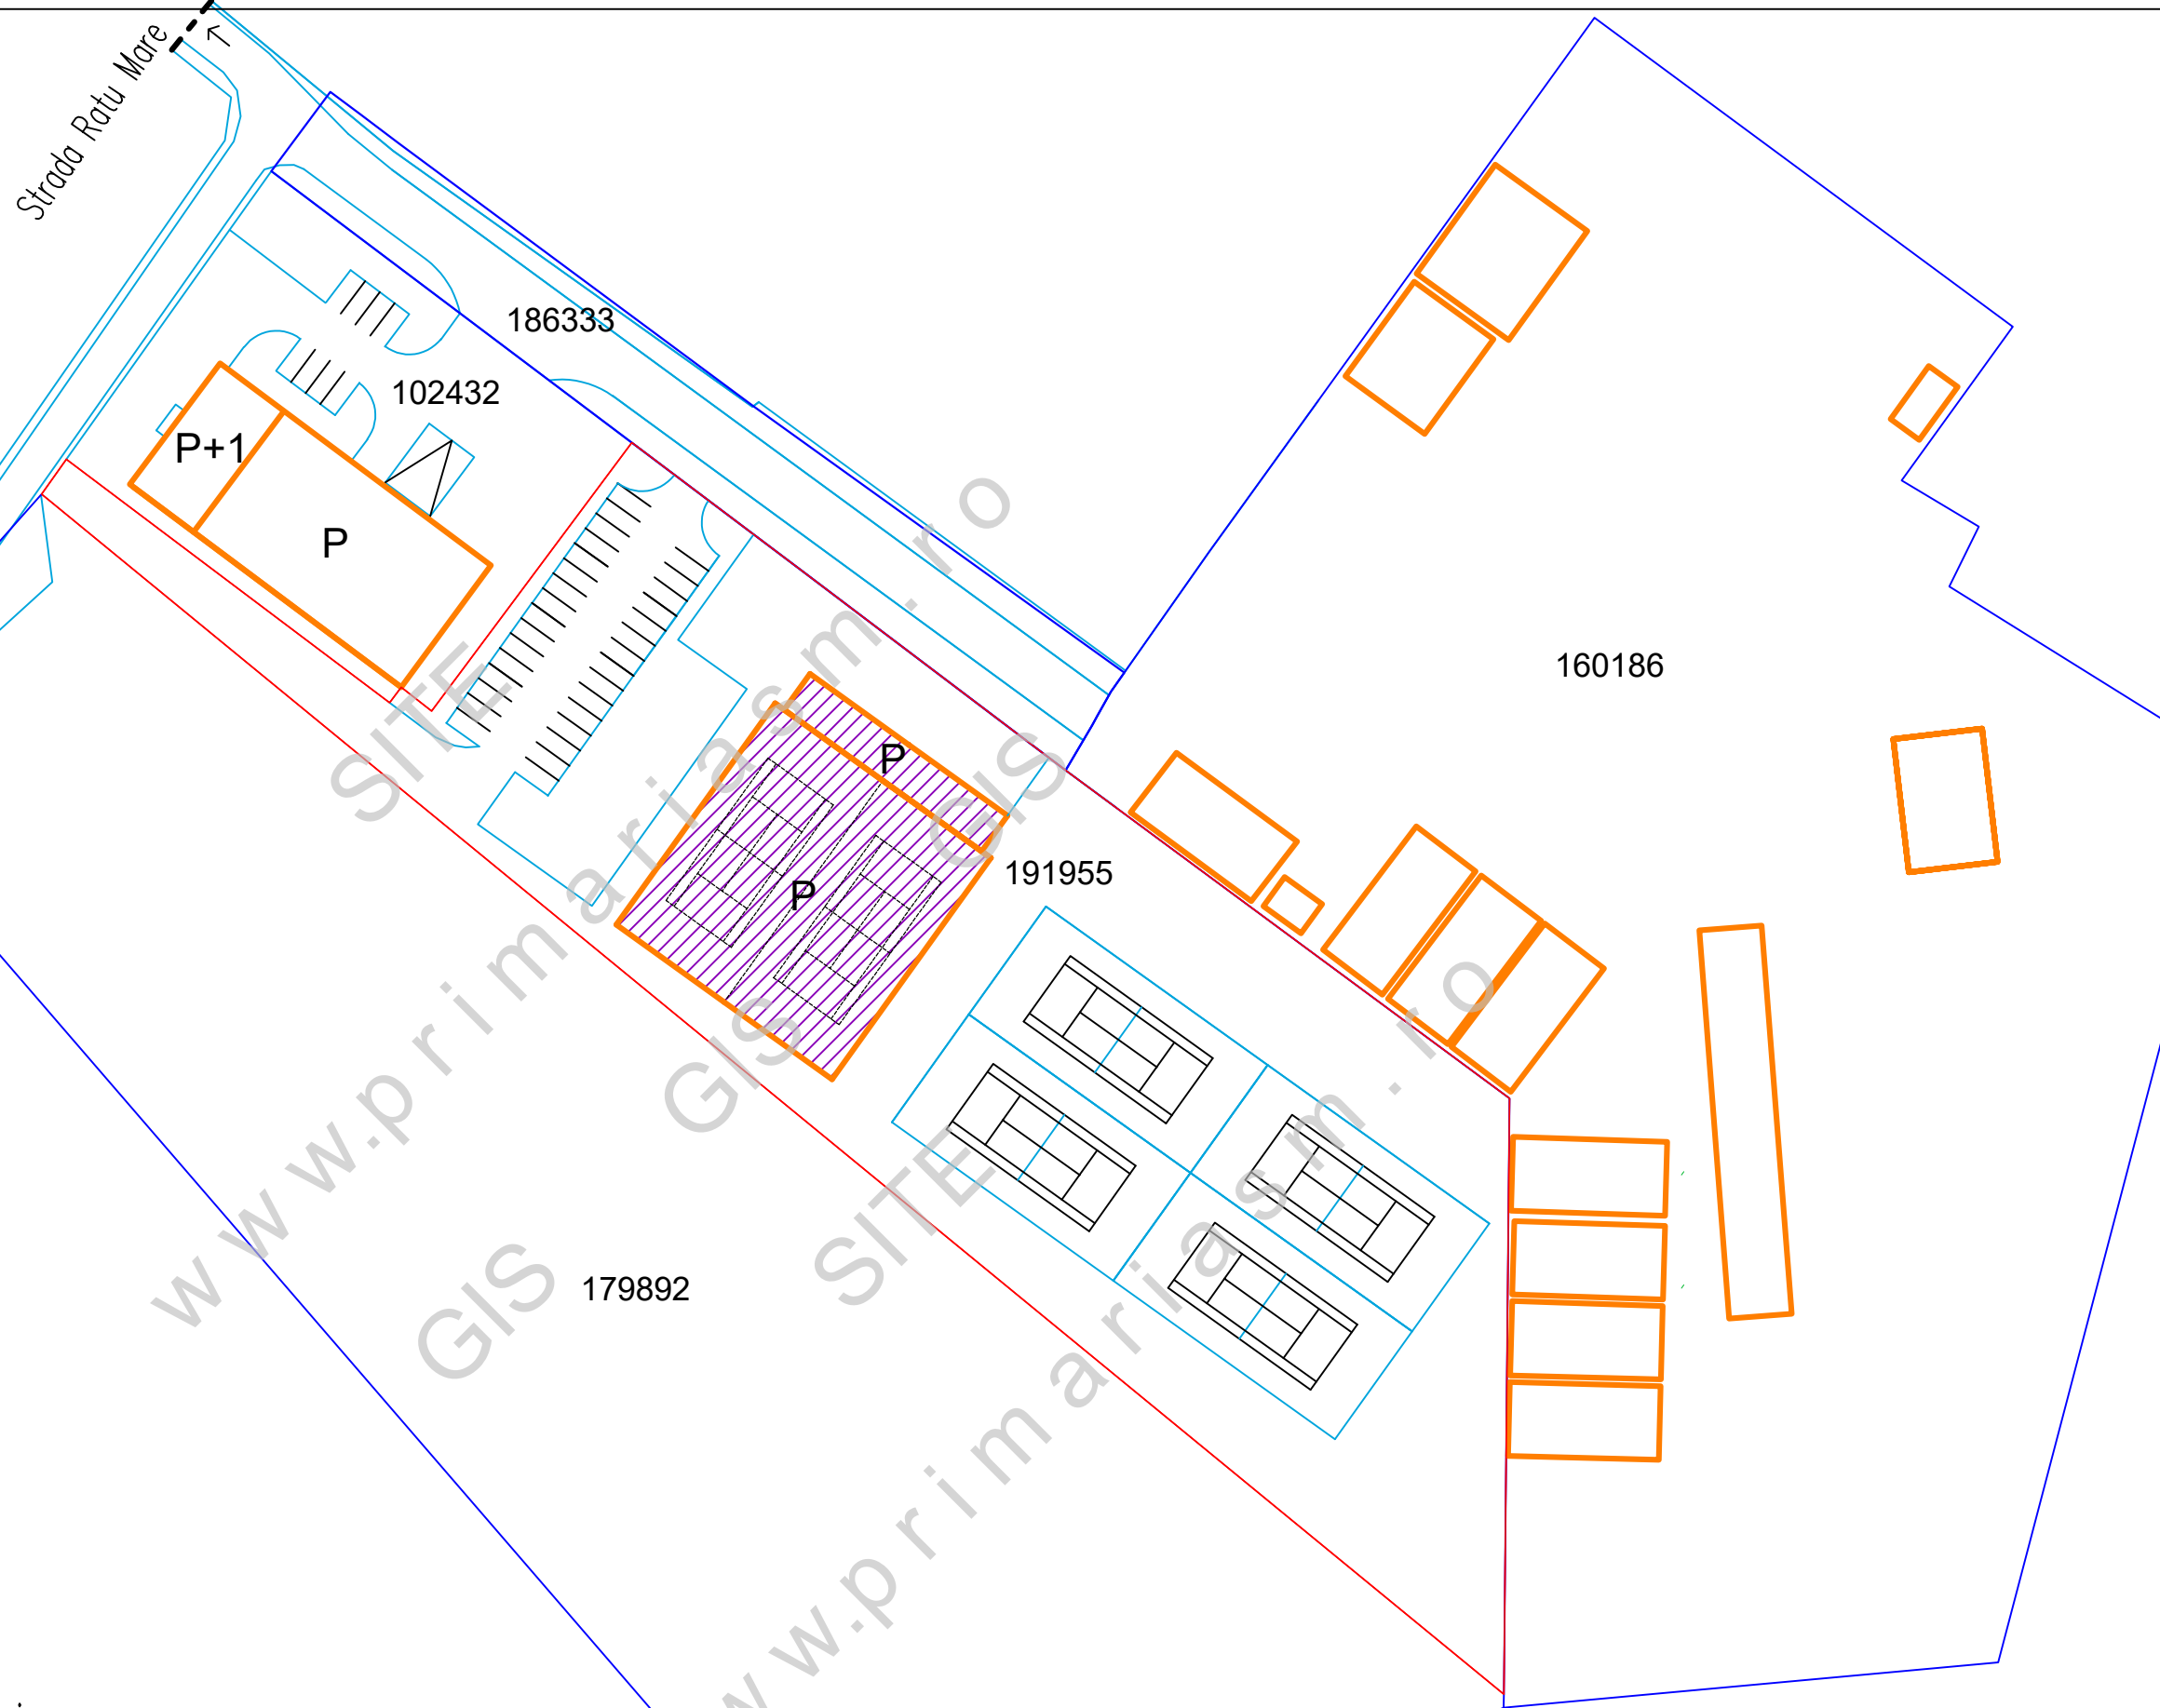

S.C. ARHING S.R.L.				Beneficiar: SC JASMIN SRL		NR. PROIECT 34/2025
SATU MARE B-dul I. C. Bratianu nr. 5 sc. E ap. 43 REG. COM. J30/381/2006 C.U.I. 18582491				Titlu proiect CONSTRUIRE BAZA SPORTIVA COMPETITIONALA SATU MARE STR. RATU MARE 2/B NR. CAD. 191955		FAZA: CU
SPECIFICATIE	NUME	SEMNAURA	SCARA:	PLAN DE SITUATIE		PLANSA NR: A2
SEF PROIECT	arh. BABICI NICOLAE		1:1000			
PROIECTAT	arh. BABICI NICOLAE					
DESENAT	arh. BABICI NICOLAE		MAI.2025			