


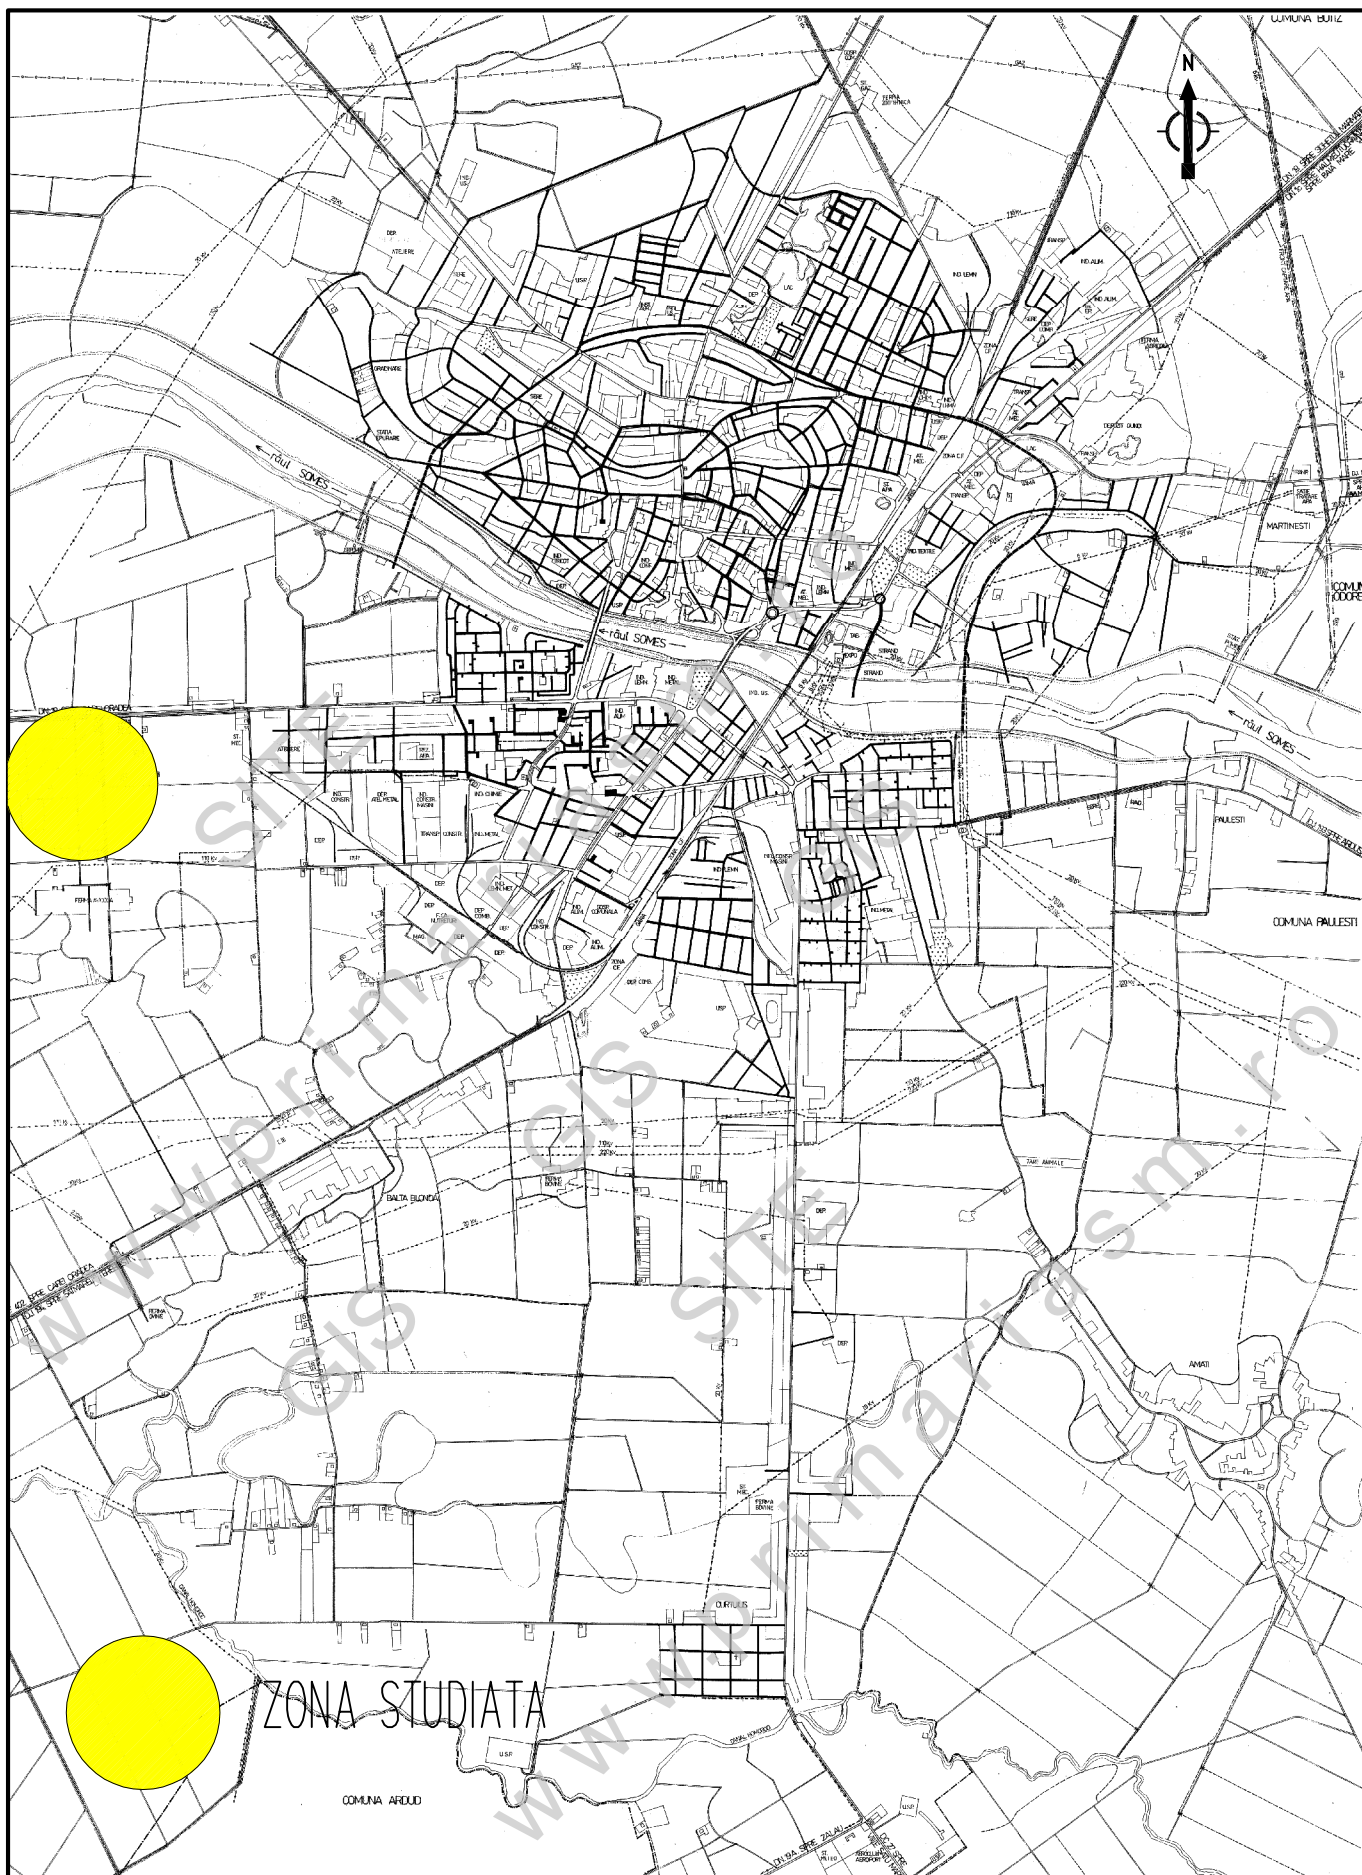

S.C. ERYZA PROIECT S.R.L. sat CARASEU nr. 405, jud. SATU MARE Tel. 0261.877.700				ELIBERARE AMPLASAMENT PRIN INTRODUCERE LEA IN SUBTERAN IN VEDEREA EXTINDERII HALEI DE PRODUCTIE IN LOC. SATU MARE, STR. SPICULUI, NR.17, JUD. SATU MARE	PR. 18/2020
SEF PROIECT	arh.CSOMAI ERIKA		SCARA	BENEFICIAR:	FAZA
PROIECTAT	arh.CSOMAI ERIKA			S.C. TIE SERVICES INTERNATIONAL S.R.L.	P.U.Z.
DESENAT	arh.CSOMAI ERIKA			PLAN DE INCADRARE IN ZONA	A 1