


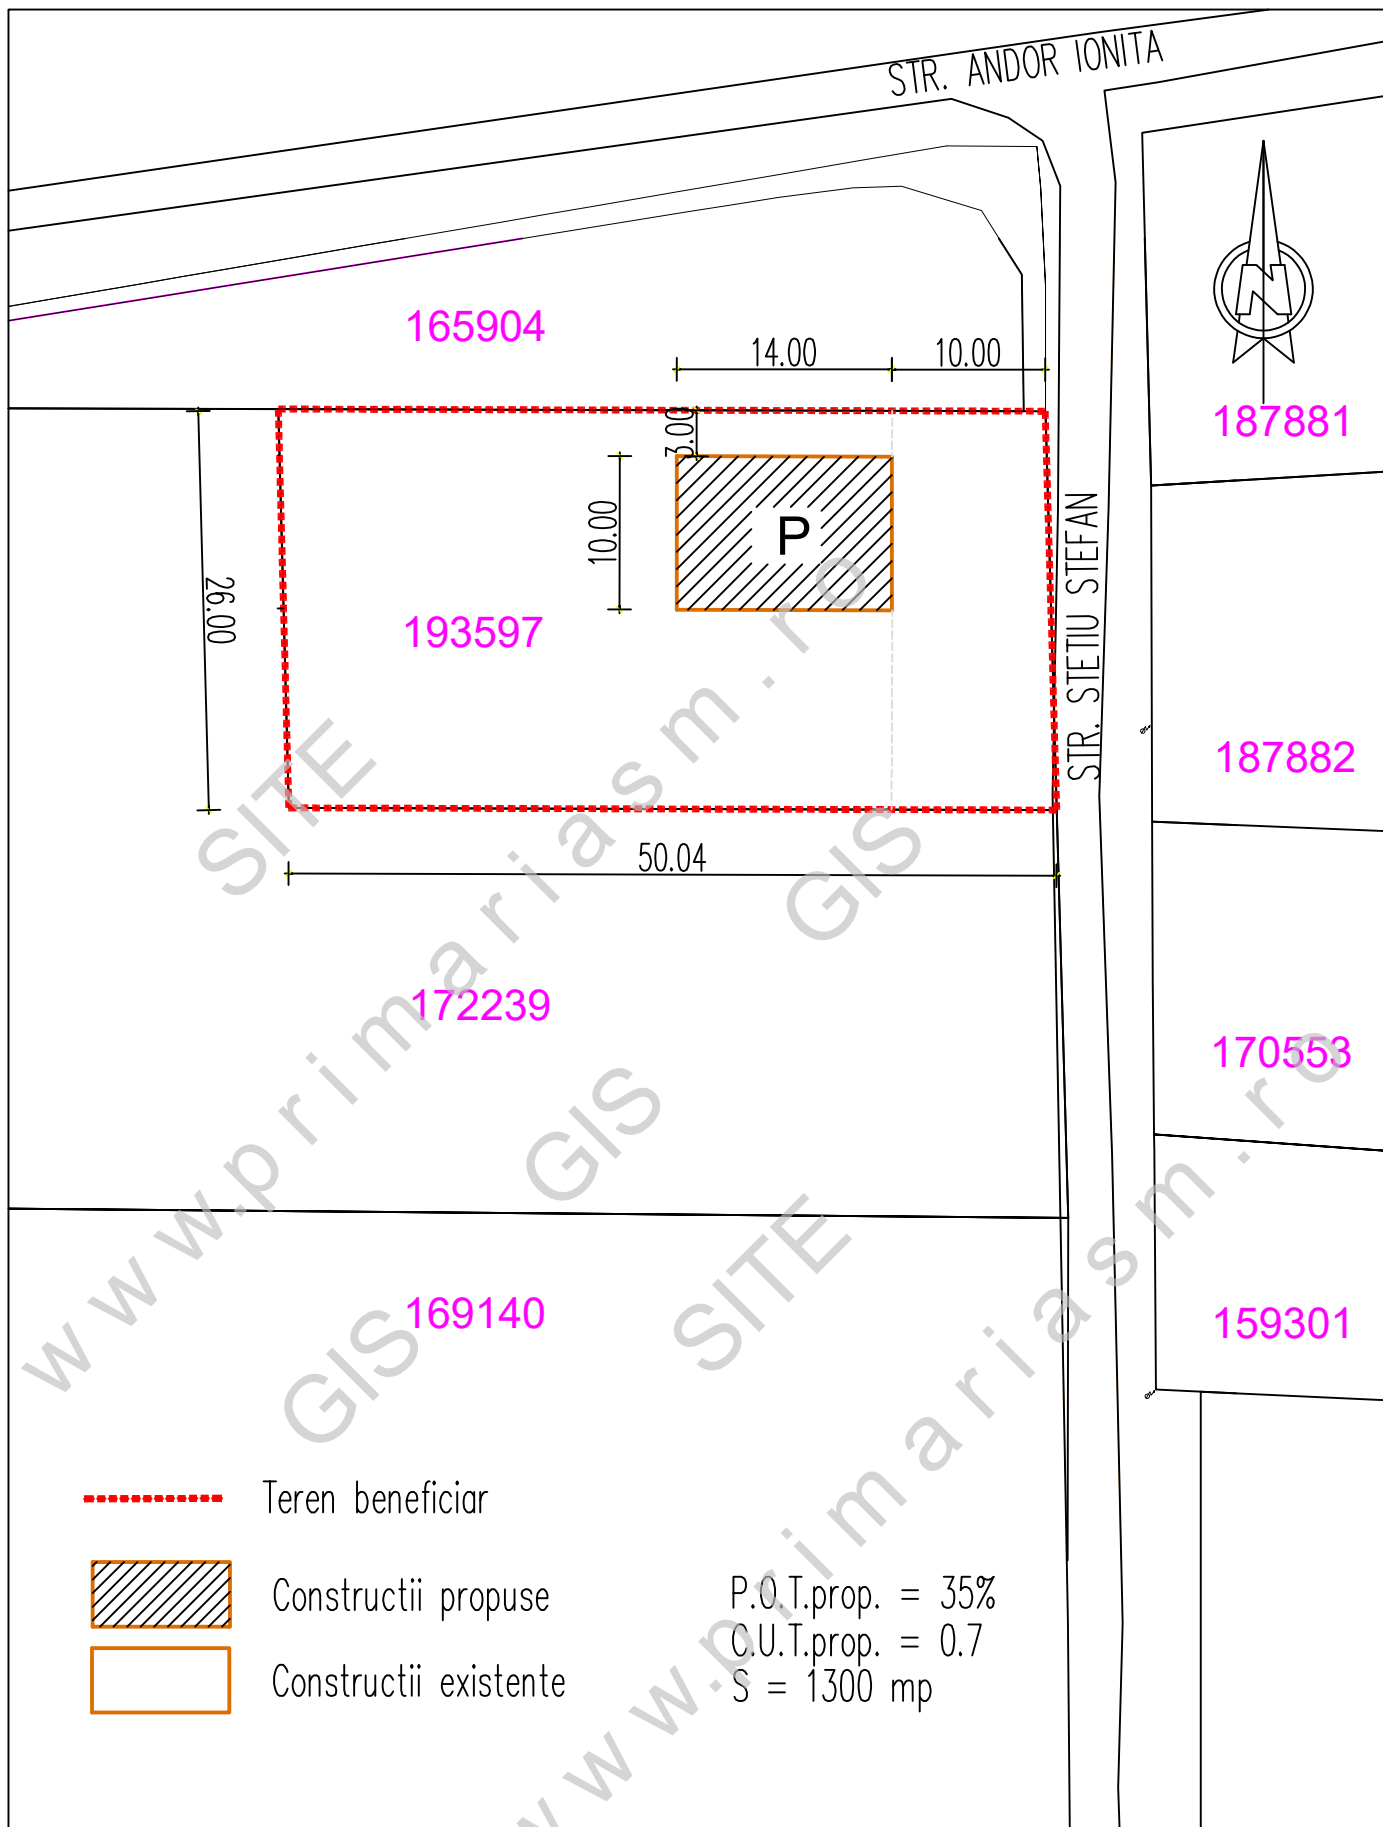

S.C. ARHING S.R.L.				Beneficiar: PATAKI KRISZTINA		NR. PROIECT 39/2026
SATU MARE B-dul I. C. Bratianu nr. 5 sc. E ap. 43 REG. COM. J30/381/2006 C.U.I. 18582491				0745654884 e-mail : arhing @ rdsmail.ro		
SPECIFICATIE	NUME	SEMNAURA	SCARA: 1:1000	Titlu proiect INTRODUCERE IN INTRAVILAN IN VEDEREA CONSTRUIRII UNEI LOCUINTE INDIVIDUALE P MUN. SATU MARE- STR. STETIU STEFAN NR. CAD.193597		FAZA: CU
SEF PROIECT	arh. BABICI NICOLAE			PLAN DE SITUATIE		PLANSA NR: A2
PROIECTAT	arh. BABICI NICOLAE					
DESESTAT	arh. BABICI NICOLAE					
			IUN.2026			