


LEGENDA :

	LIMITA TEREN STUDIAT
	LIMITA TEREN BENEFICIAR
	ALINIAMENT EXISTENT
	Lm ZONA DE LOCUIT
	ID ZONA DE IND. SI DEP.
	CR CIRCULATIE CAROSABILA
	Cp CIRCULATIE PIETONALA
	Ag TEREN AGRICOL
	ZONA VERDE
	P.O.T. EXISTENT =0.00%
	C.U.T. EXISTENT = 0.00
	P.O.T. PROPUSS =75.00%
	C.U.T. EXISTENT = 1.50
	SUPRAFATA TEREN=2 500.00mp
	IN INTRAVILAN =2 500.00mp

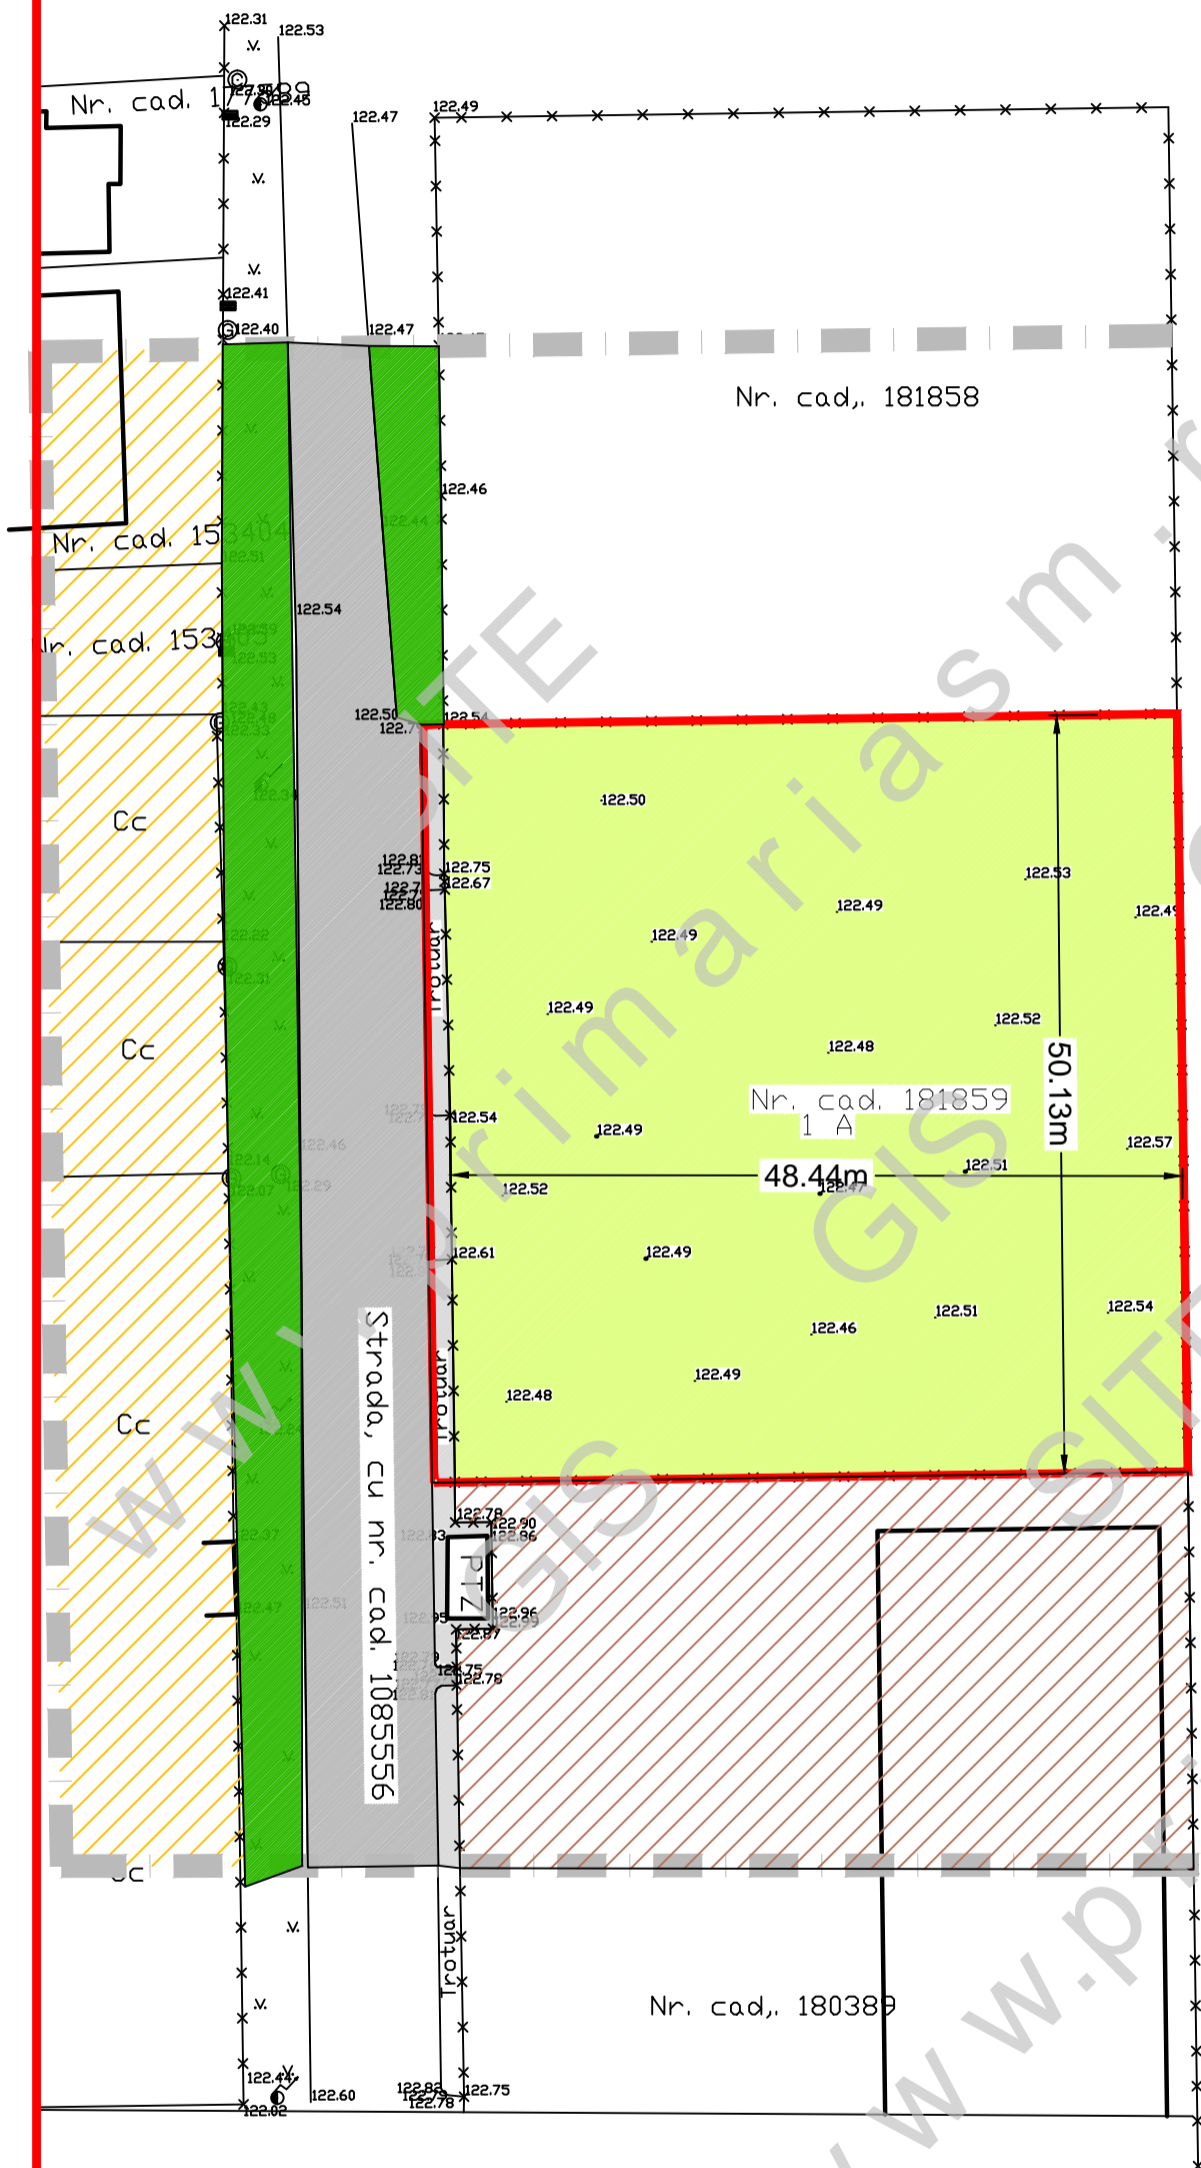

S.C. ARHING PROIECT S.R.L.				Beneficiar:	NR. PROIECT
				GYERMAN ISTVAN	4/2023
				CONSTRUIRE ATELIER ,MAGAZIE SI BIROURI ,P+1 IN INTRAVILAN	FAZA:
				mun. SATU MARE str. STUPILOR jud. SATU MARE	P.U.Z.initiere
				SITUATIA EXISTENTA	PLANSA NR.
					A/2
SPECIFICATIE	NUME	SEMNATURA	SCARA:		
SEF PROIECT	arh. MOIS MIRELA		1:500		
PROIECTAT	arh. MOIS MIRELA		DATA:		
DESENAT	arh. MOIS MIRELA		APR.2023		