


LEGENDA :

	LIMITA TEREN STUDIAT
	LIMITA TEREN BENEFICIAR
	ALINIAMENT EXISTENT
Lm	ZONA DE LOCUIT
ID	ZONA DE IND. SI DEP.
CR	CIRCULATIE CAROSABILA
Cp	CIRCULATIE PIETONALA
Ag	TEREN AGRICOL
	ZONA VERDE

- RETEA GAZ
- CANALIZARE
- RETEA ELECTRICA
- RETEA APA
- racord RETEA GAZ
- racord CANALIZARE
- racord RETEA ELECTRICA
- racord RETEA APA

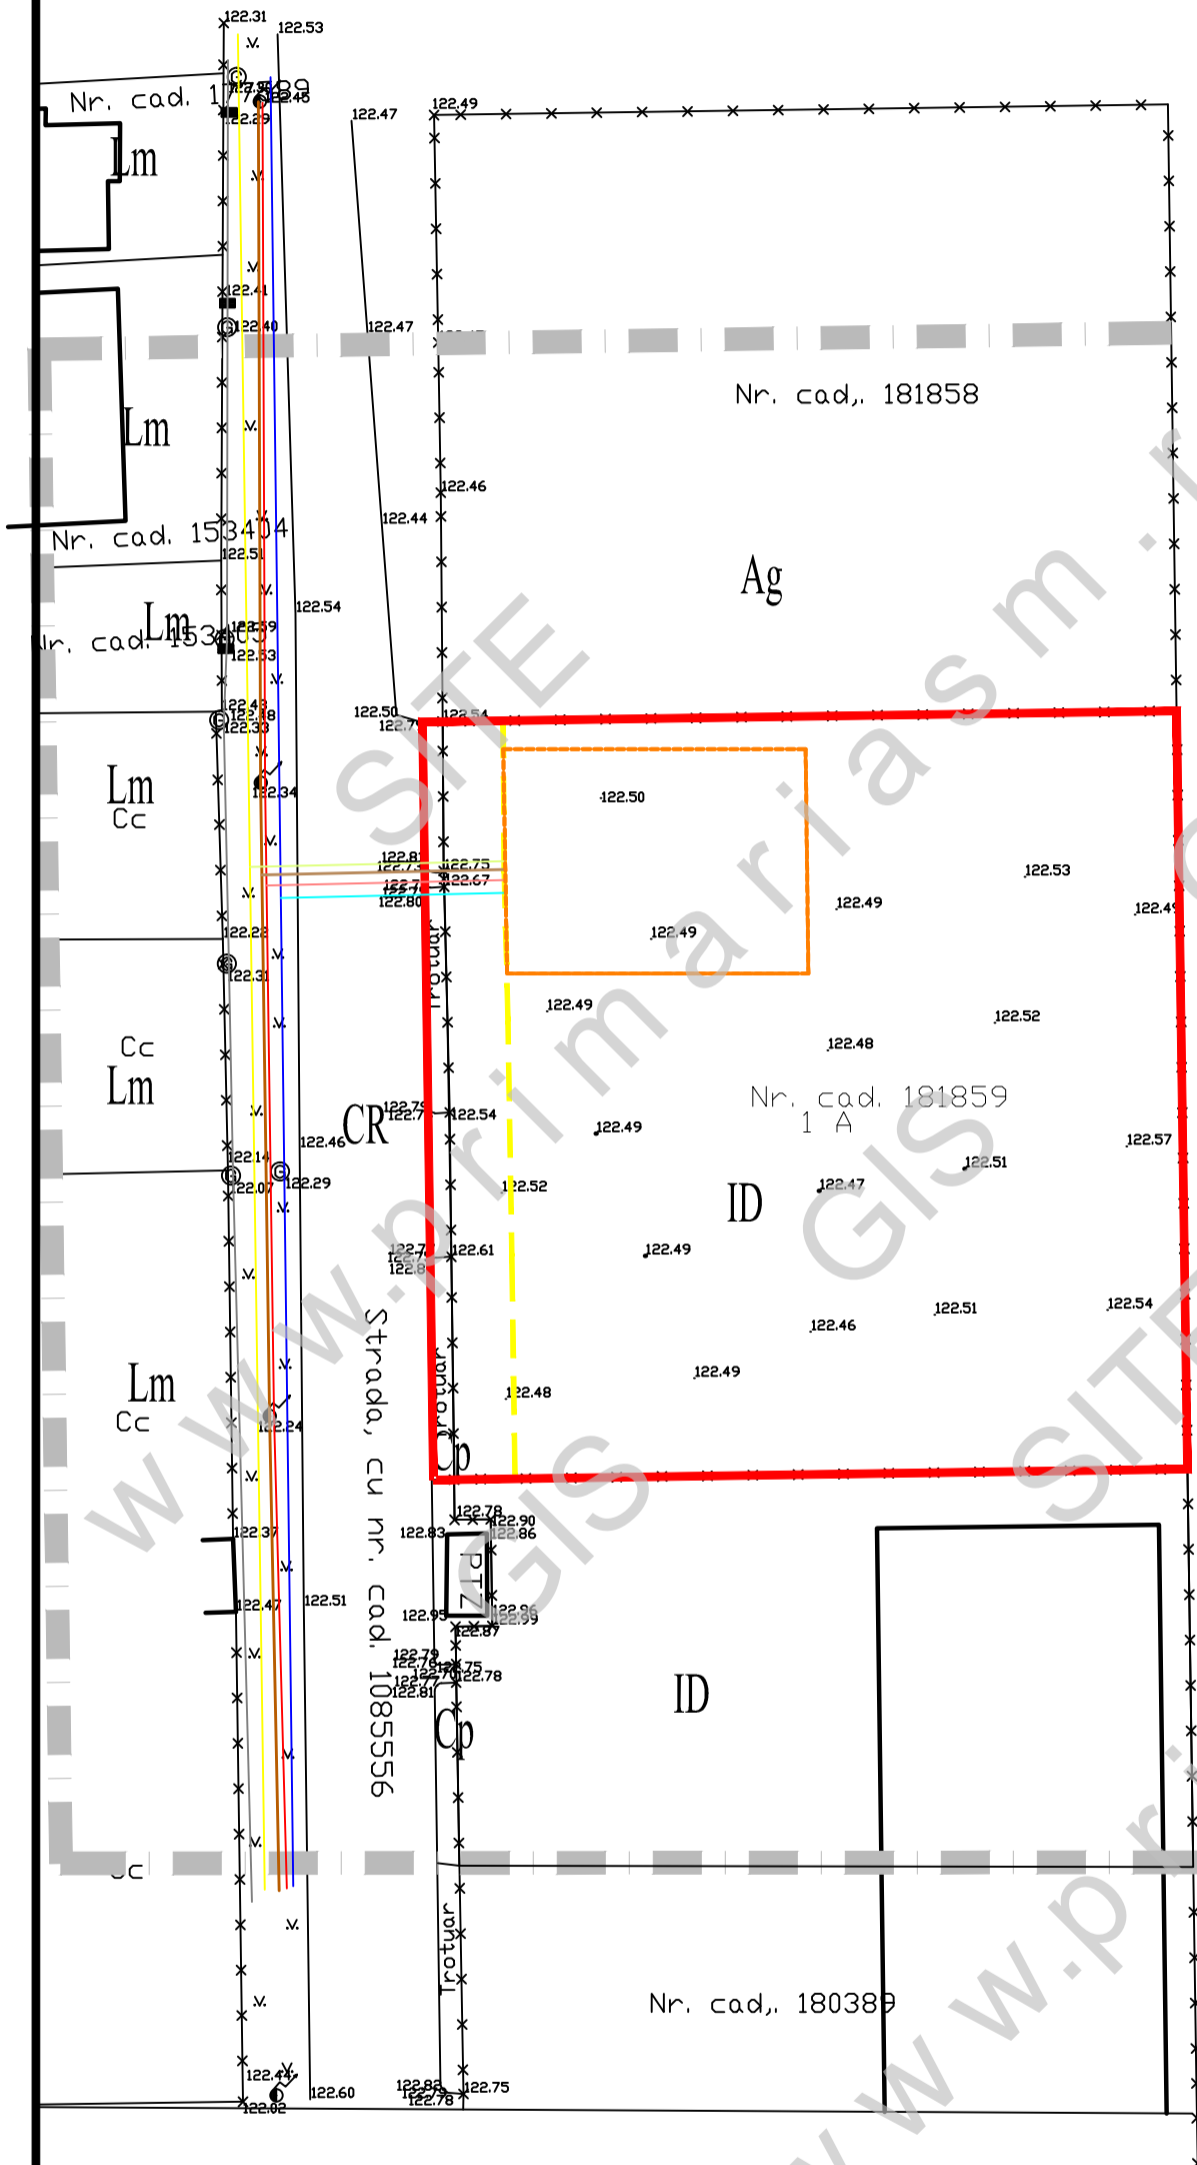

S.C. ARHING PROIECT S.R.L.				Beneficiar:	NR. PROIECT
				GYERMAN ISTVAN	4/2023
				CONSTRUIRE ATELIER ,MAGAZIE SI BIROURI ,P+E IN INTRAVILAN	FAZA:
				mun. SATU MARE str. STUPILOR jud. SATU MARE	P.U.Z.
				REGLEMENTARI TEHNICO-EDILITARE	PLANSA NR.
					A/4
SPECIFICATIE	NUME	SEMNATURA	SCARA:		
SEF PROIECT	arh. MOIS MIRELA		1:500		
PROIECTAT	arh. MOIS MIRELA		DATA:		
DESENAT	arh. MOIS MIRELA		APR.2023		