


PROFIL DRUM PROPUS 1-1

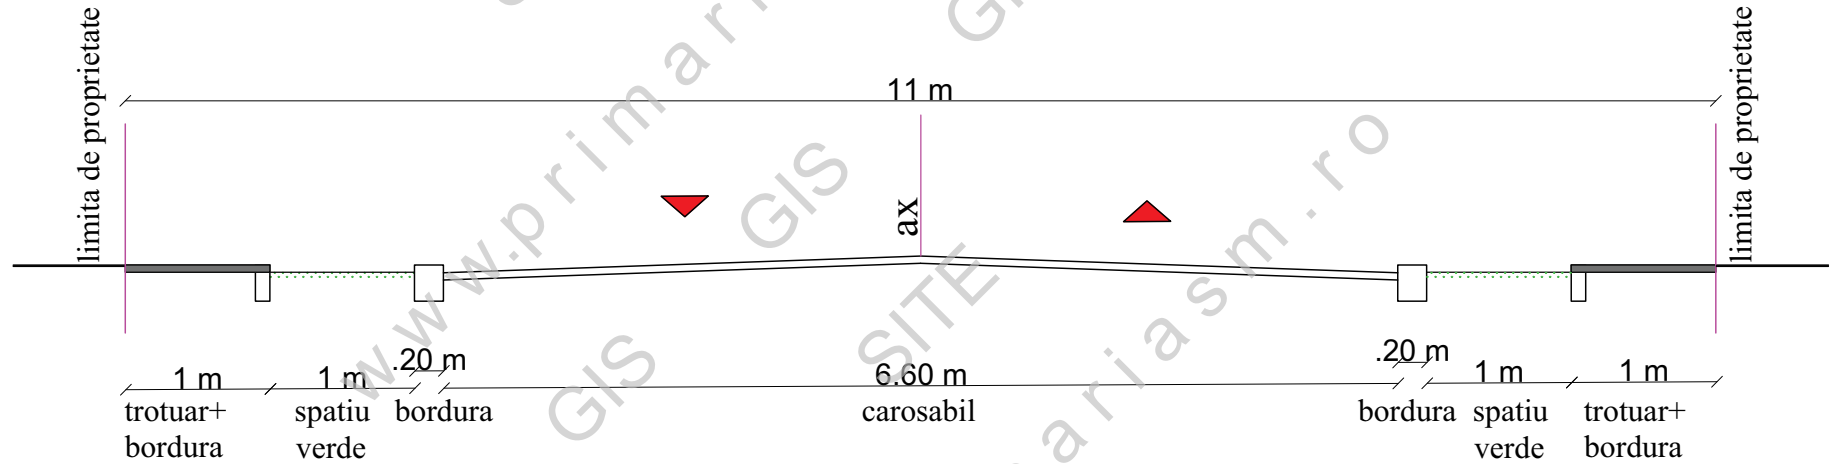

S.C. AD PAVI DINAMIC S.R.L.		beneficiar :		nr. proiect :
mun. Satu Mare, strada Corneliu Coposu nr. 2, et. 7 ap. 58/A, judetul Satu Mare e-mail: satumare@arhidinamic.ro		PINTEA ODETA, PINTEA IONEL AUREL, ARTENI CONSTANTIN SI ARTENI RODICA FLOARE		271/2023
	NUME	SEMNATURA	scara :	titlu proiect :
SEF PROIECT	arh.IUORAS VIOLETA		1/100	P.U.Z. - LOTIZARE IN VEDEREA CONSTRUIRII DE LOCUINTE INDIVIDUALE, SI INSTITUTII SERVICIIL IN MUN. SATU MARE JUDETUL SATU MARE
PROIECTAT	arh.urb.IUORAS VIOLETA		data :	faza :
DESENAT	FORIZS TUNDE		NOI. 2023	P.U.Z.
			plansa :	nr. plansa :
			PROFIL STRADAL	D 01