


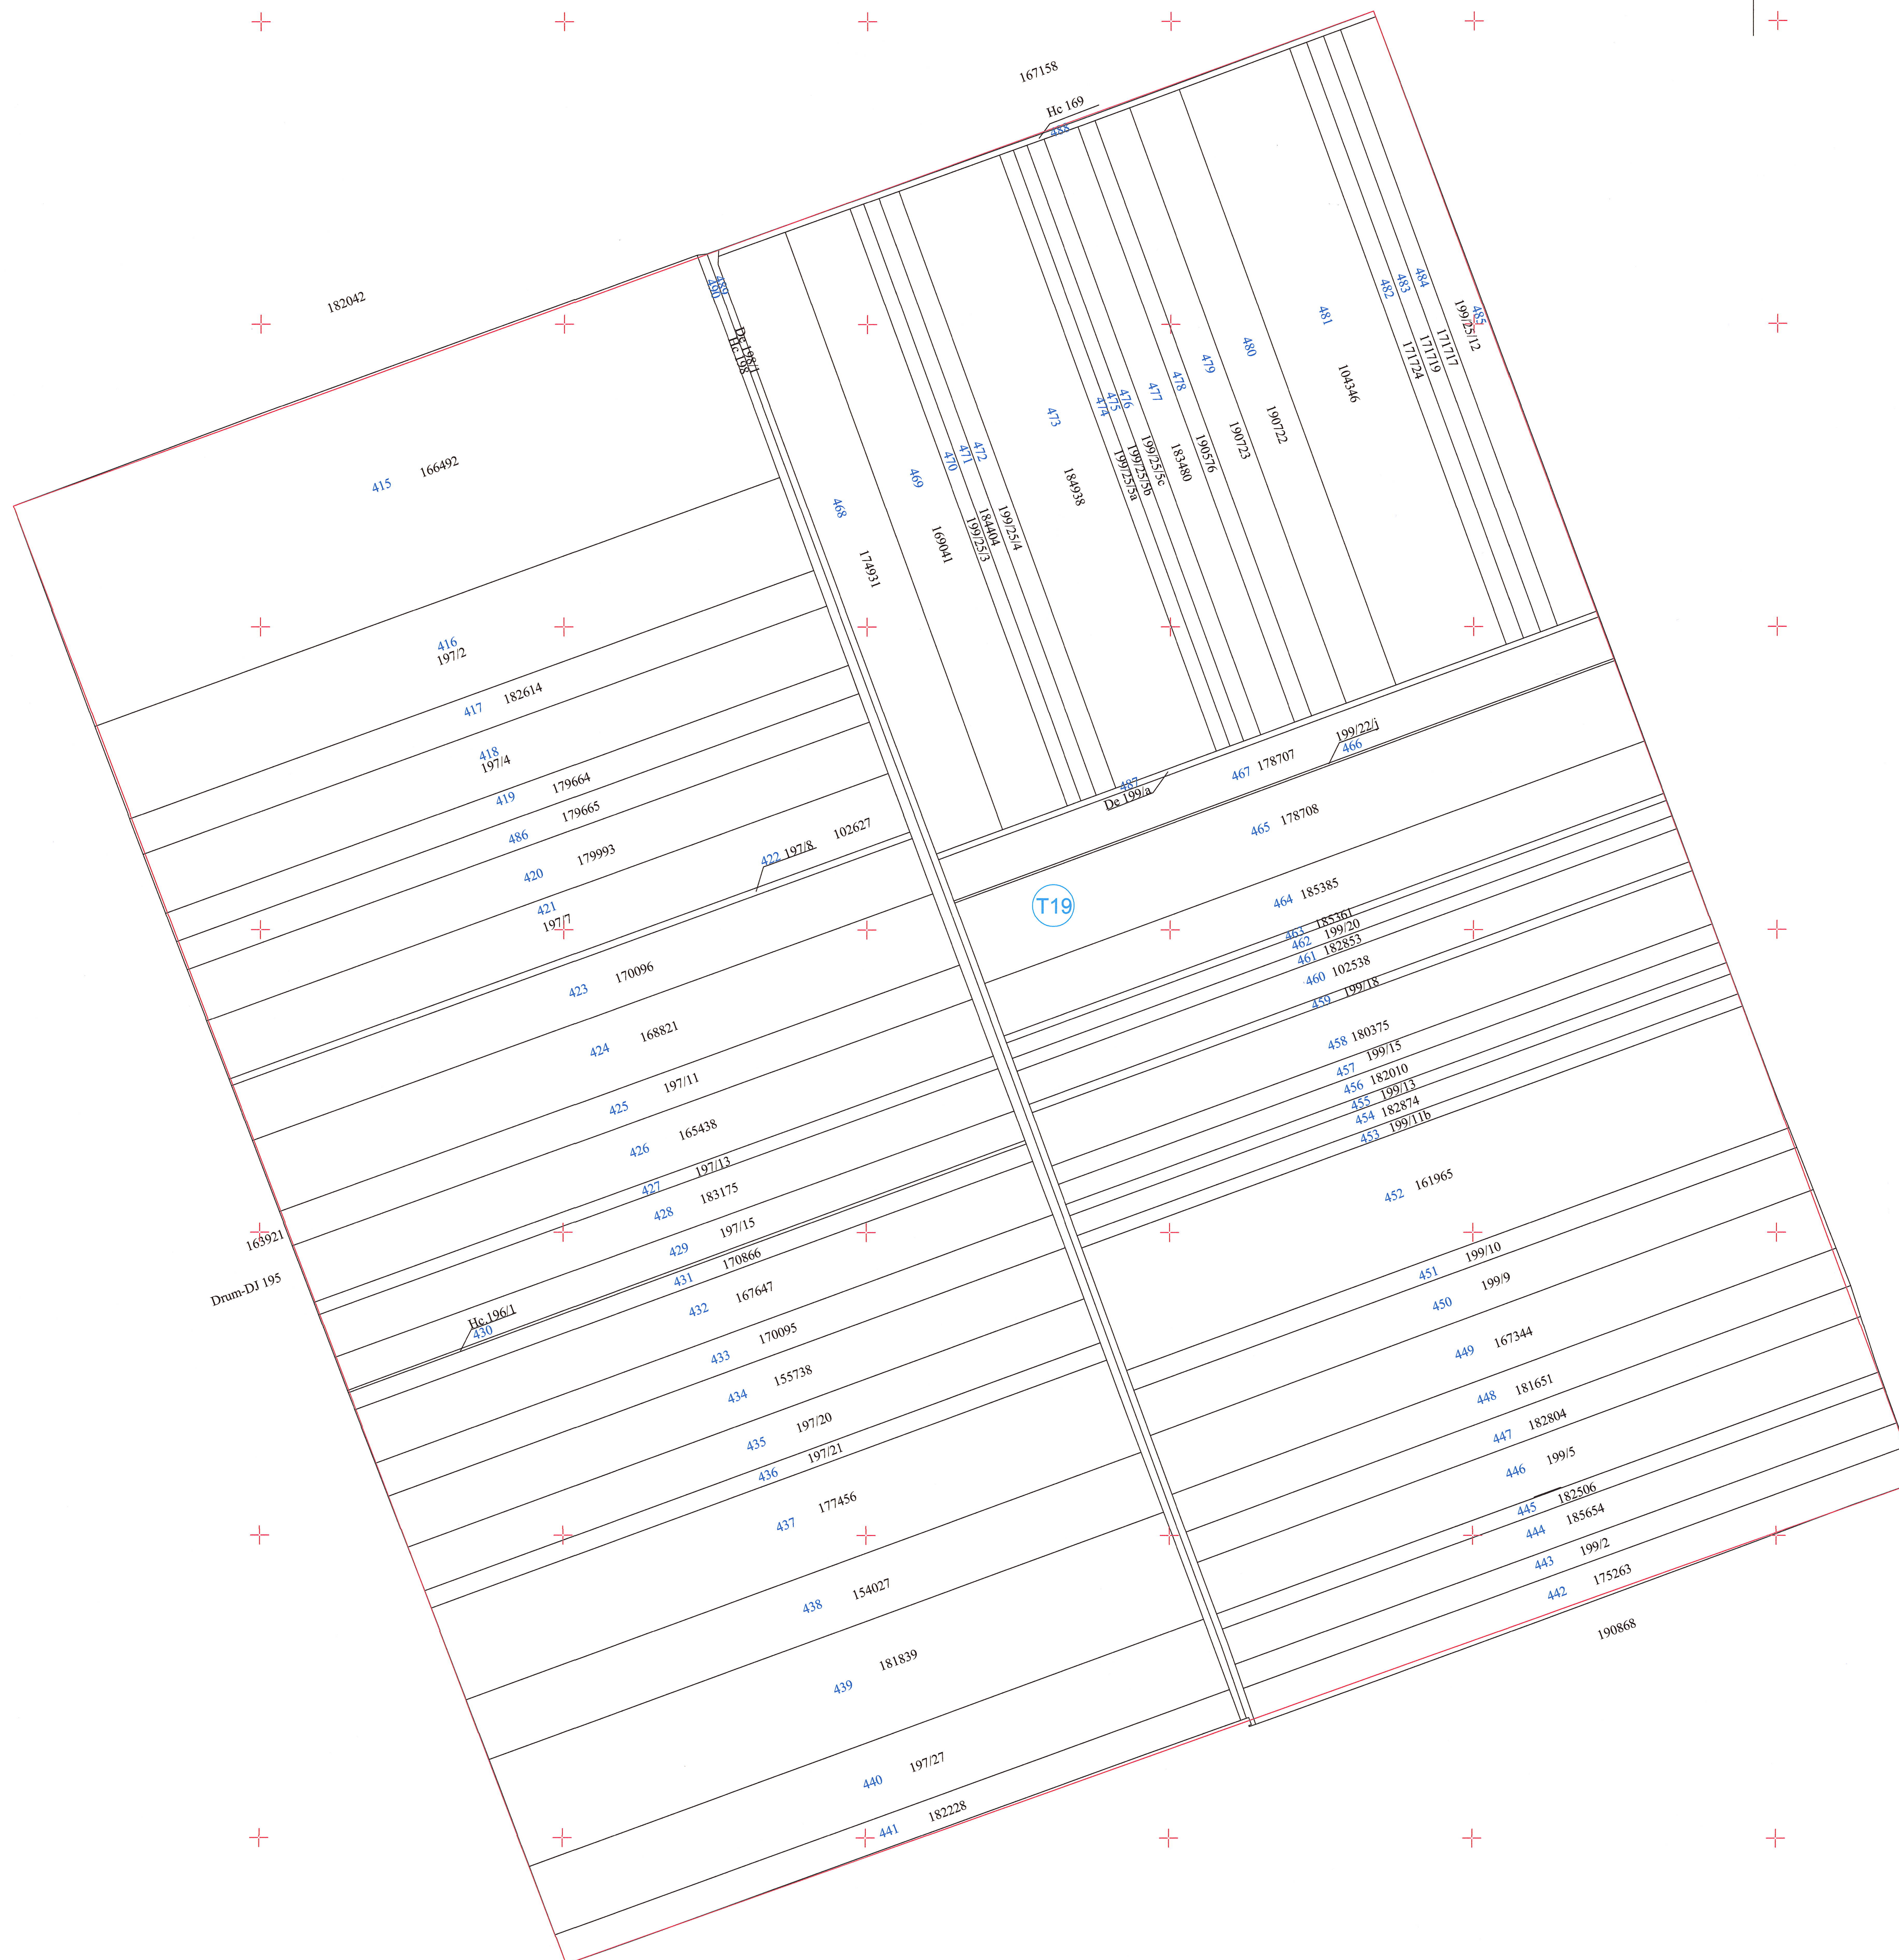

LEGENDA

Limita plan parcelar	
Limita imobil	
Numar topografic	197, 199
Caroiaj	
Numere tarla	
Număr CADGEN	415

Prezentul plan parcellar este valabil insotit de TABELUL PARCELAR

Se confirma suprafata din masuratori si incadrarea imobilului in baza de date.

Parafa :

Semnatura si data :

10000	9000	8000	7000	6000	5000	4000	3000	2000	1000	0
-------	------	------	------	------	------	------	------	------	------	---

Executant:

Executant:
SC Daraban Topo SRL categoria III seria RO-B-J nr.
2764 / 11.01.2024 prin ing. **Daraban Tudor Radu**
categoria B, seria RO-SM-F, nr.0148 / 22.10.2018

Semnatura si stampila

Data : 08.01.2025

Vizat
COMISIA LOCALA DE FOND FUNCAR
Presedintele Comisiei, primar **Kereskenyi Gabor**

Data.....
Stampila...

Stamping...