


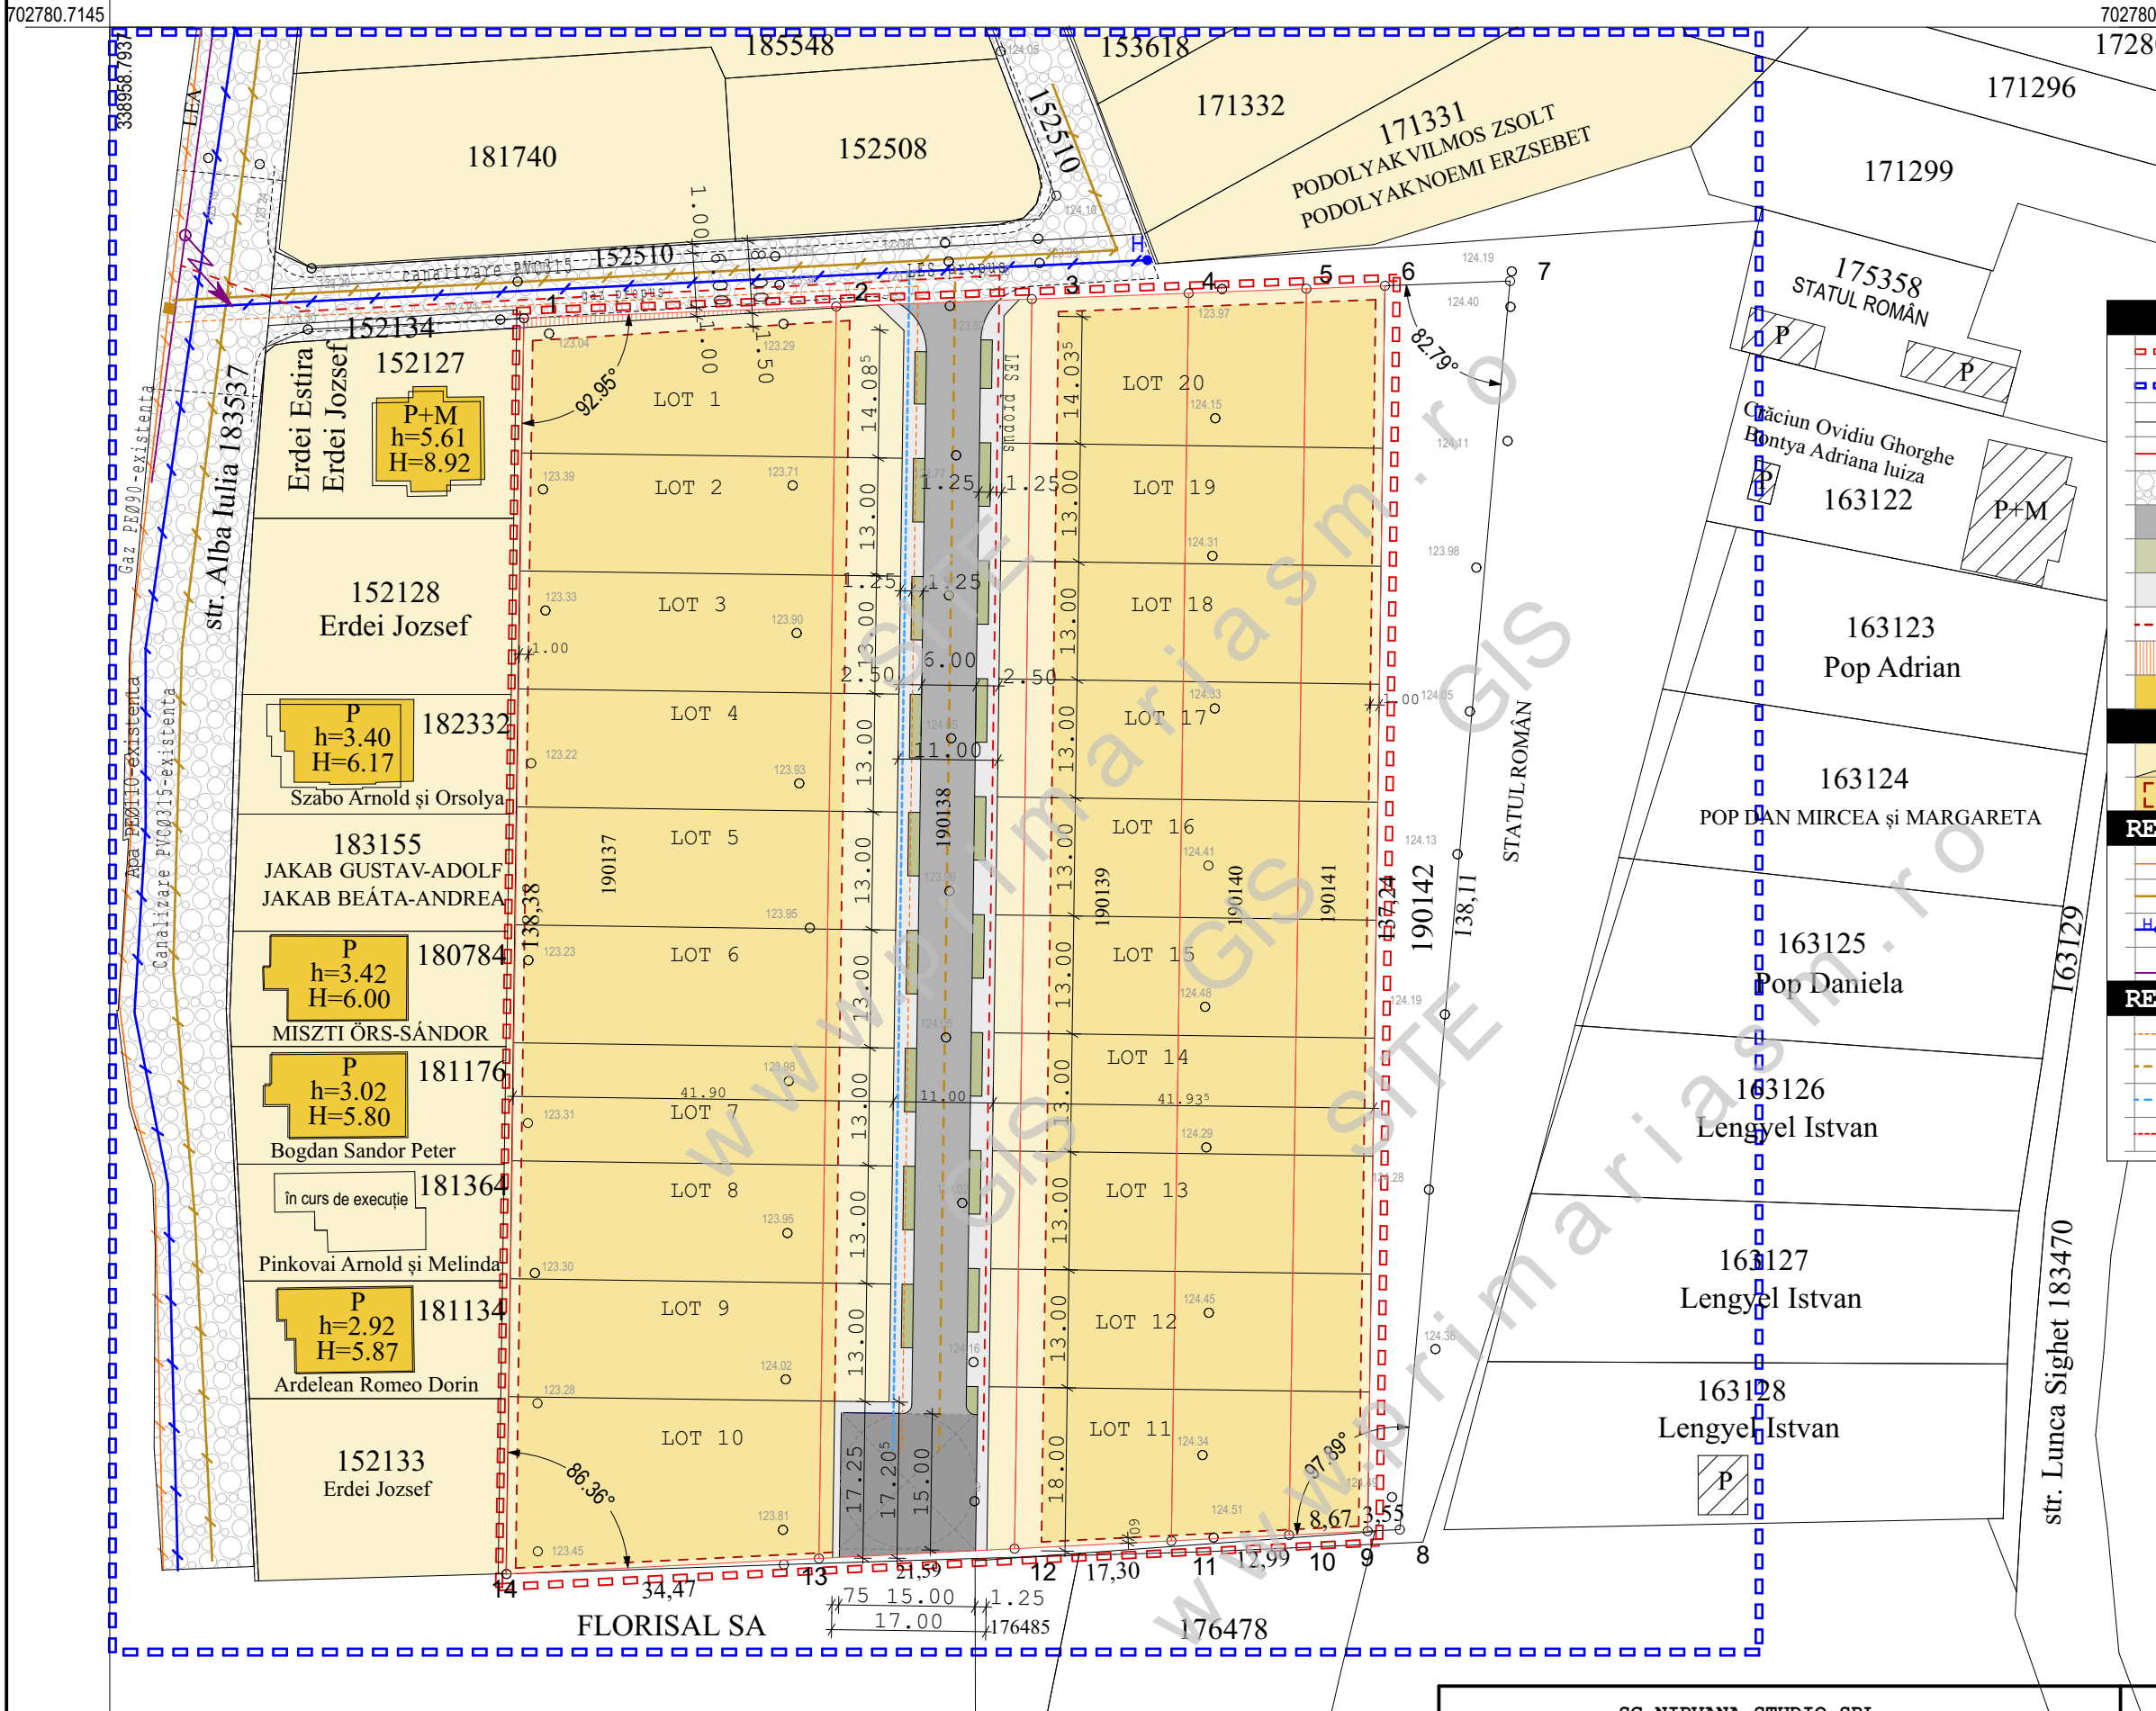

LEGENDA

- Limita Zona reglementata
- Limita Zona studiata
- Limite parcele
- Limite de proprietate
- Drum pietruit
- Carosabil propus
- Zone verzi propuse
- Trotuar propus
- Aliniament
- Teren ce urmeaza a fi donat mun.Satu Mare
- Cladiri existente

FUNCTIUNI PROPUSE

- Zona de locuit locuinte individuale
- Zona edificabila

RETELE TEHNICO EDILITARE EXISTENTE

- retea de gaz PE090
- retea de canalizare PVC0315 existenta
- retea de Apa PE0110 existenta si hidrant existent
- LEA/stalp de electricitate - existenta

RETELE TEHNICO EDILITARE PROPUSE

- Extindere retea de gaz PE090
- Extindere retea de canalizare PVC0315 existenta
- Extindere retea de Apa PE0110
- LES propus

SC NIRVANA STUDIO SRL				PLAN URBANISTIC ZONAL		PR.nr.
CUI RO 15631948				LOTIZARE CU DESCHIDERE DE STRADA		6/2024
Satu Mare, B-dul I.C. Bratianu nr.5 ap.45				SATU MARE, ZONA STR.ALBA IULIA		PUZ
				NR.CAD.190141,190140,190139,190138,190137		
sef proiect	arh.Mircea Corodan		Scara 1:750	Beneficiari:ERDEI MELINDA NOEMI,ERDELYI REKA,ERDEI ZSUZSANNA, SZABO-THALMEINER NOEMI, SZABO-THALMEINER BENCE, SZABO-THALMEINER BALAZS, SZABO LUDOVIC, SZABO MARIA-IOSEFINA		
proiectat	arh.Mircea Corodan					
desenat	ing.Daniela Corodan		02.2025	REGLEMENTARI RETELE TEHNICO EDILITARE		05