
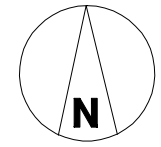


casă de locuit P  
Hs=125.642m  
Hc=128.517m  
165509 anexă gospodărească P  
Hs=125.238m  
Hc=125.604m  
anexă gospodărească P  
Hs=125.226m  
Hc=127.137m

Inventar cadastral Stația 1870  
cad.159774 Satu Mare

Nr. Pct.	Est [m]	Nord [m]
1	338785.351	704214.892
2	338776.617	704184.146
3	338753.451	704104.488
4	338734.430	704037.340
5	338669.158	704116.842
6	338718.166	704247.797
7	338752.322	704203.742
8	338777.464	704224.739

top.770/18  
din CF 169184  
TATAR CATALIN LIVIU  
KRUZLICS CRISTIAN-IOSIF  
teren arabil

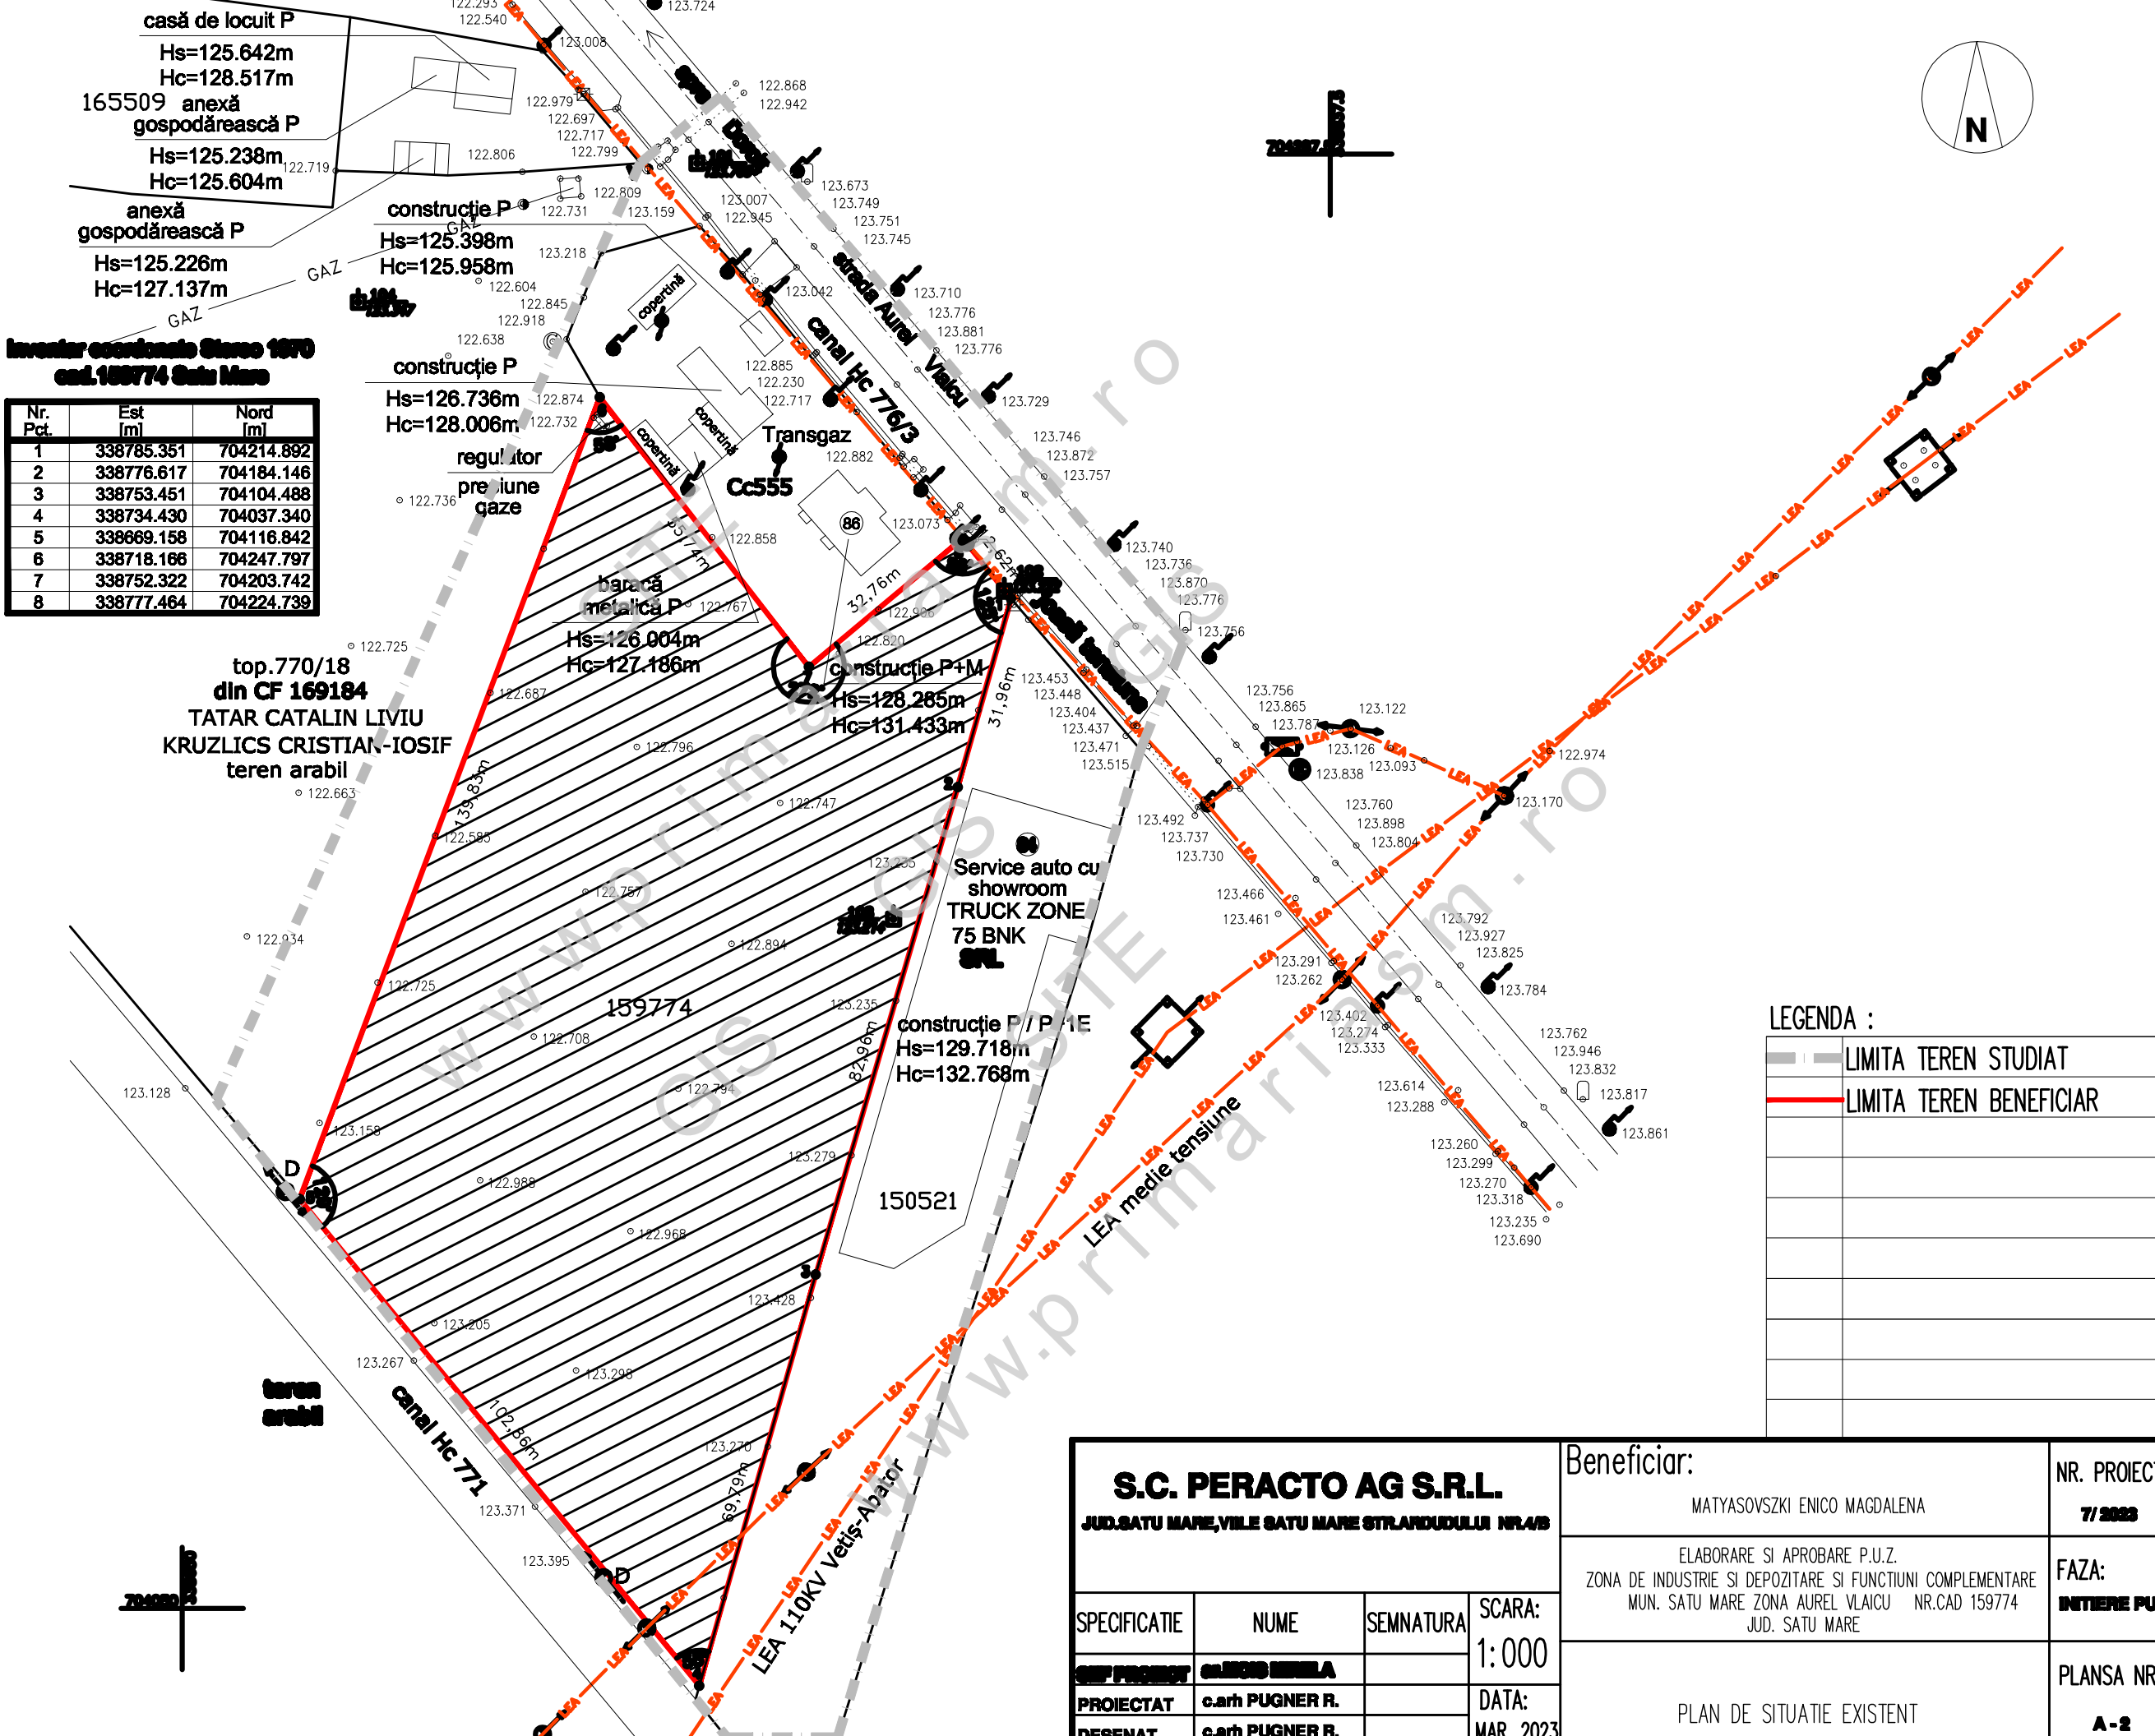

LEGENDA :

	LIMITA TEREN STUDIAT
	LIMITA TEREN BENEFICIAR

<b>S.C. PERACTO AG S.R.L.</b> JUD.SATU MARE,VILE SATU MARE STR.LANDUDULUI NR.4/B				Beneficiar: MATYASOVSKI ENICO MAGDALENA	NR. PROIECT <b>7/2023</b>
SPECIFICATIE				ZONA DE INDUSTRIE SI DEPOZITARE SI FUNCTIUNI COMPLEMENTARE MUN. SATU MARE ZONA AUREL VLAICU NR.CAD 159774 JUD. SATU MARE	FAZA: <b>INTIERE PUZ</b>
NUME					
SEMNATURA					
PROIECTAT	c.arh PUGNER R.	SCARA: 1:000	DATA: MAR. 2023	PLANSA NR: <b>A-2</b>	
DESENAT	c.arh PUGNER R.	PLAN DE SITUATIE EXISTENT			